


ELI+ 102,400
2280
ANTENA TOWER ELI+ 100,120
3300
ANTENA TOWER ELI+ 96,820
3900
ANTENA TOWER ELI+ 92,920
3000
ANTENA TOWER ELI+ 89,920
3079
LIFT MOTOR ROOM ROOF ELI+ 87,250
500
HELIHANGER ROOF ELI+ 86,950
800
STAIR ROOF ELI+ 83,950
3300
LEVEL 9 T.O.S ELI+ 80,450
4000
LEVEL 8 T.O.S ELI+ 76,450
3500
LEVEL 7 T.O.S ELI+ 72,950
3500
LEVEL 6 T.O.S ELI+ 69,450
3500
LEVEL 5 T.O.S ELI+ 65,950
3500
LEVEL 4 T.O.S ELI+ 62,450
4000
LEVEL 3 T.O.S ELI+ 58,450
4500
LEVEL 2 T.O.S ELI+ 53,950
4000
LEVEL 1 T.O.S ELI+ 49,950

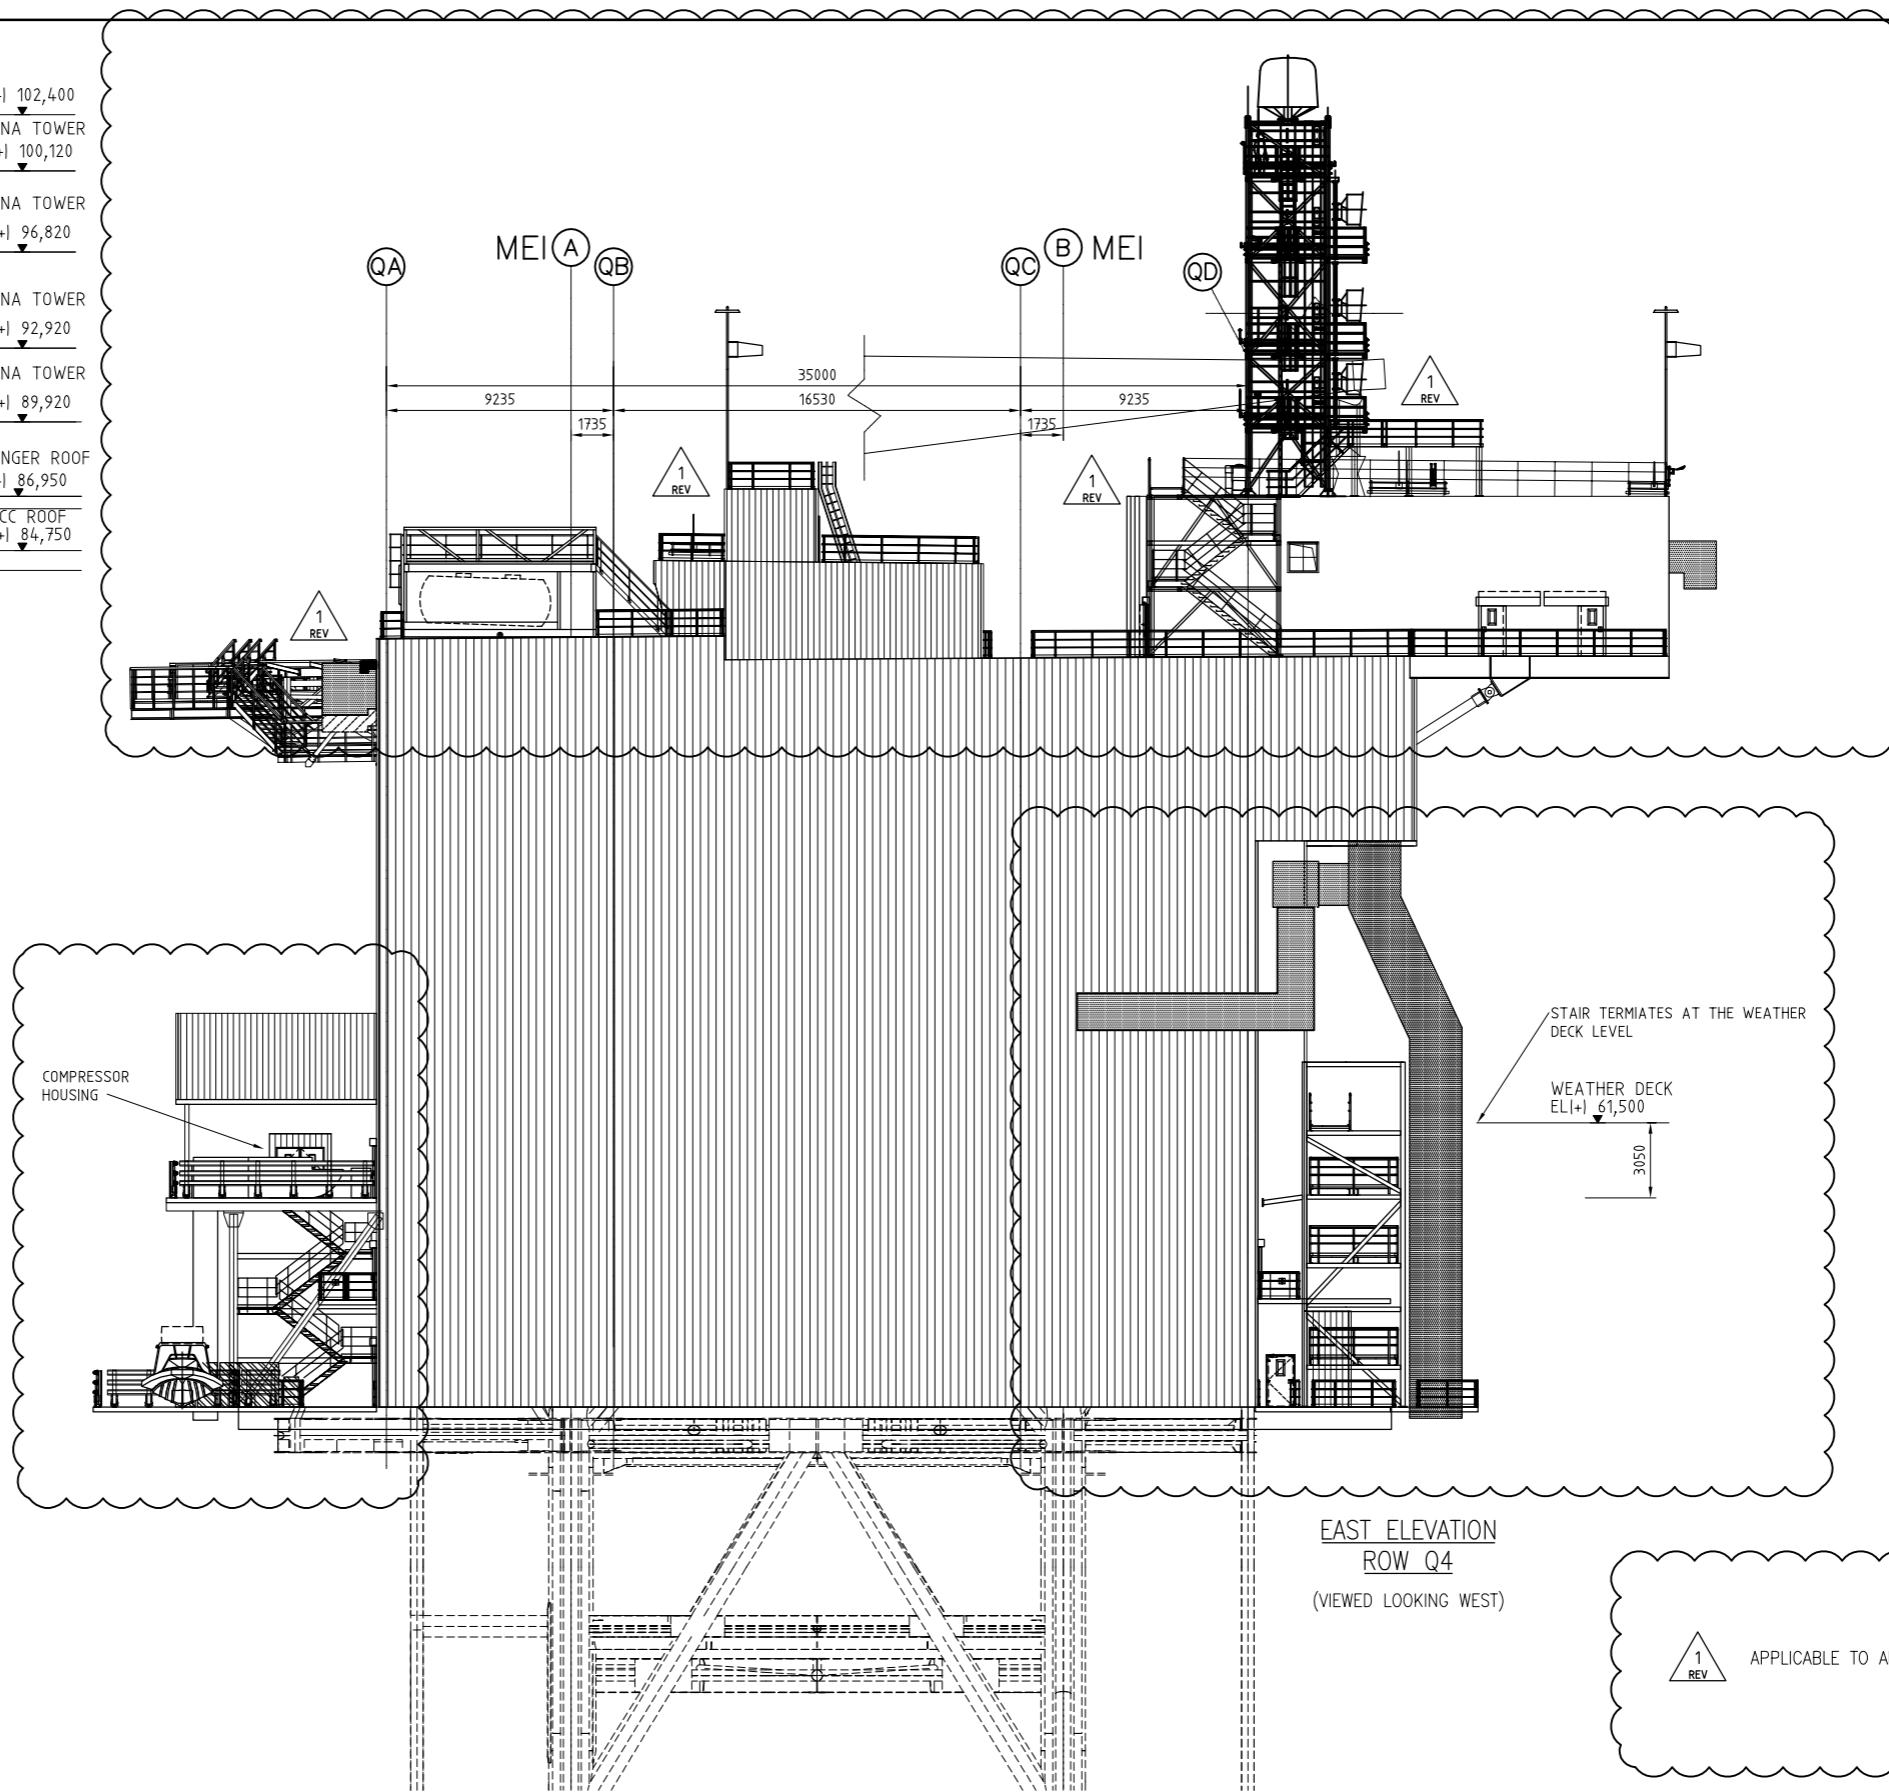

EAST ELEVATION
ROW Q4
(VIEWED LOOKING WEST)

1 REV
APPLICABLE TO ALL REVISION CLOUDS

REV. No.	DESCRIPTION OF REVISION	ISSUE DATE	MADE BY	CHK'D BY	DISC. APPR.	PROJ. APPR.	CLIENT APPR.	REV. No.	DESCRIPTION OF REVISION	ISSUE DATE	MADE BY	CHK'D BY	DISC. APPR.	PROJ. APPR.	CLIENT APPR.
1	RE-ISSUED TO SUIT DCP 0720-C-221, 490, 588 & H-902	11.09.09	R.B	M.W	M.D	A.MA									
0	APPROVED FOR CONSTRUCTION	24.03.09	DR	PK	DH	AMA									
B	ISSUED A.F.D / CLIENT REVIEW	01.08.08	R.B	S.C	D.H	AMA									
A	ISSUED FOR I.D.C	02.06.08	R.B	D.H											

VALHALL RE-DEVELOPMENT
PROJECT No. C06106



REFERENCE DRAWINGS:	DRAWING TITLE:
PH-LP-C- 5301-001 TO 5310 -001	LIVING QUARTERS GA LAYOUT LEVELS 1 TO 10

REGISTRATION CODES			DRAWING NO.			SCALE
AREA	SYSTEM	TYPE	FACILITY CODE	ORIG.	DISP.	SEQ. No.
L	00	XX	PH	LP	C	5317
						SHEET
						001
						REV.
						1

bp		LIVING QUARTERS EAST ELEVATION	
DRAWING NO.		SCALE	
5317		1:150	
SHEET		REV.	
001		1	