


ANTENA TOWER	EL(+)	102,400
ANTENA TOWER	EL(+)	100,120
ANTENA TOWER	EL(+)	96,820
ANTENA TOWER	EL(+)	92,920
ANTENA TOWER	EL(+)	89,920
LIFT MOTOR ROOM ROOF	EL(+)	87,250
HELIHANGER ROOF	EL(+)	86,950
STAIR ROOF	EL(+)	83,950
HTCC ROOF	EL(+)	84,750
LEVEL 9 T.O.S	EL(+)	80,450
LEVEL 8 T.O.S	EL(+)	76,450
LEVEL 7 T.O.S	EL(+)	72,950
LEVEL 6 T.O.S	EL(+)	69,450
LEVEL 5 T.O.S	EL(+)	65,950
LEVEL 4 T.O.S	EL(+)	62,450
WEATHER DECK	EL(+)	61,500
LEVEL 3 T.O.S	EL(+)	58,450
LEVEL 2 T.O.S	EL(+)	53,950
LEVEL 1 T.O.S	EL(+)	49,950

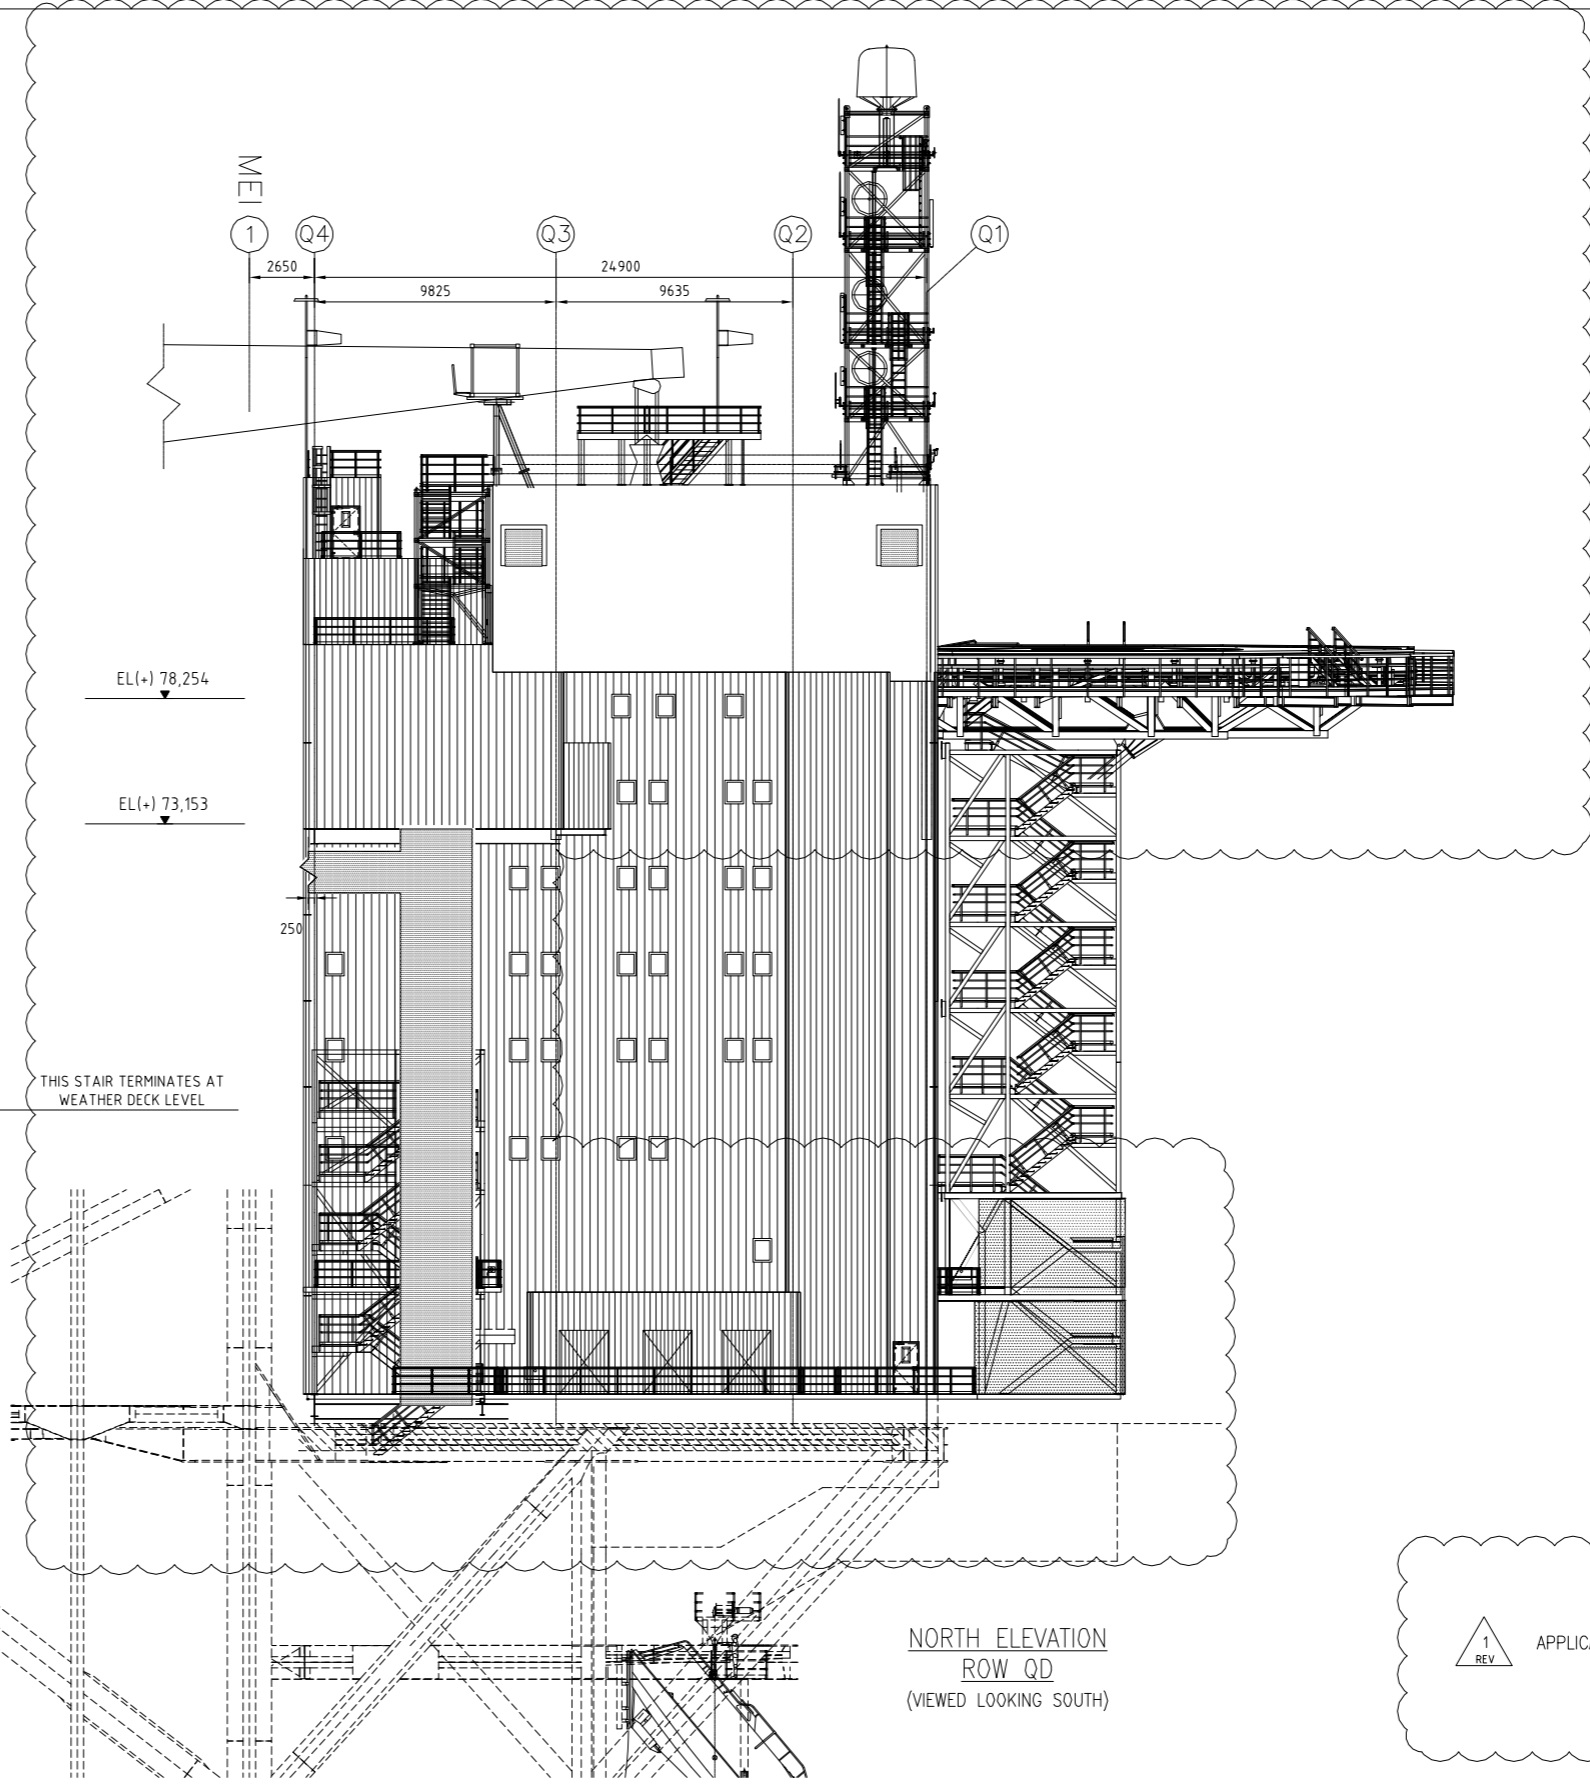

1
REV
APPLICABLE TO ALL REVISION CLOUDS

REV. No.	DESCRIPTION OF REVISION	ISSUE DATE	MADE BY	CHK'D BY	DISC. APPR.	PROJ. APPR.	CLIENT APPR.	REV. No.	DESCRIPTION OF REVISION	ISSUE DATE	MADE BY	CHK'D BY	DISC. APPR.	PROJ. APPR.	CLIENT APPR.
1	RE-ISSUED TO SUIT DCP 0720-C-221, 448, 497, 490, H-902	11.09.09	R.B.	M.W.	M.D.	A.M.A.									
0	APPROVED FOR CONSTRUCTION	09.03.09	DR	PK	DH	AMA									
C	RE-ISSUED TO SUIT DCP 0720-C-302	19.08.08	R.B.	S.C.	D.H.	AMA									
B	ISSUED A.F.D. / CLIENT REVIEW	01.08.08	R.B.	S.C.	D.H.	AMA									
A	ISSUED FOR I.D.C.	02.06.08	R.B.	D.H.											

VALHALL RE-DEVELOPMENT
PROJECT No. C06106

SLP
SLP ENGINEERING LTD
HAMILTON ROAD
LOWESTOFT
SUFFOLK, NR32 1XF

REFERENCE DRAWINGS:	DRAWING TITLE:
PH-LP-C- 5301-001 TO 5310 -001	LIVING QUATERS GA LAYOUT LEVELS 1 TO 10

		LIVING QUATERS NORTH ELEVATION						
REGISTRATION CODES				DRAWING NO.				SCALE
AREA	SYSTEM	TYPE	FACILITY CODE	ORIG.	DISP.	SEQ. No.	SHEET	1:150
L	00	XX	PH	LP	C	5315	001	REV. 1