


3300	LIFT MOTOR ROOM ROOF EL(+) 87,250	HELIHANGER ROOF EL(+) 86,950
3000	STAIR ROOF EL(+) 83,950	HTCC ROOF EL(+) 84,750
3500	LEVEL 9 T.O.S EL(+) 80,450	
4000	LEVEL 8 T.O.S EL(+) 76,450	
3500	LEVEL 7 T.O.S EL(+) 72,950	
3500	LEVEL 6 T.O.S EL(+) 69,450	
3500	LEVEL 5 T.O.S EL(+) 65,950	
3500	LEVEL 4 T.O.S EL(+) 62,450	
4000	LEVEL 3 T.O.S EL(+) 58,450	WEATHER DECK EL(+) 61,500
4500	LEVEL 2 T.O.S EL(+) 53,950	
4000	LEVEL 1 T.O.S EL(+) 49,950	

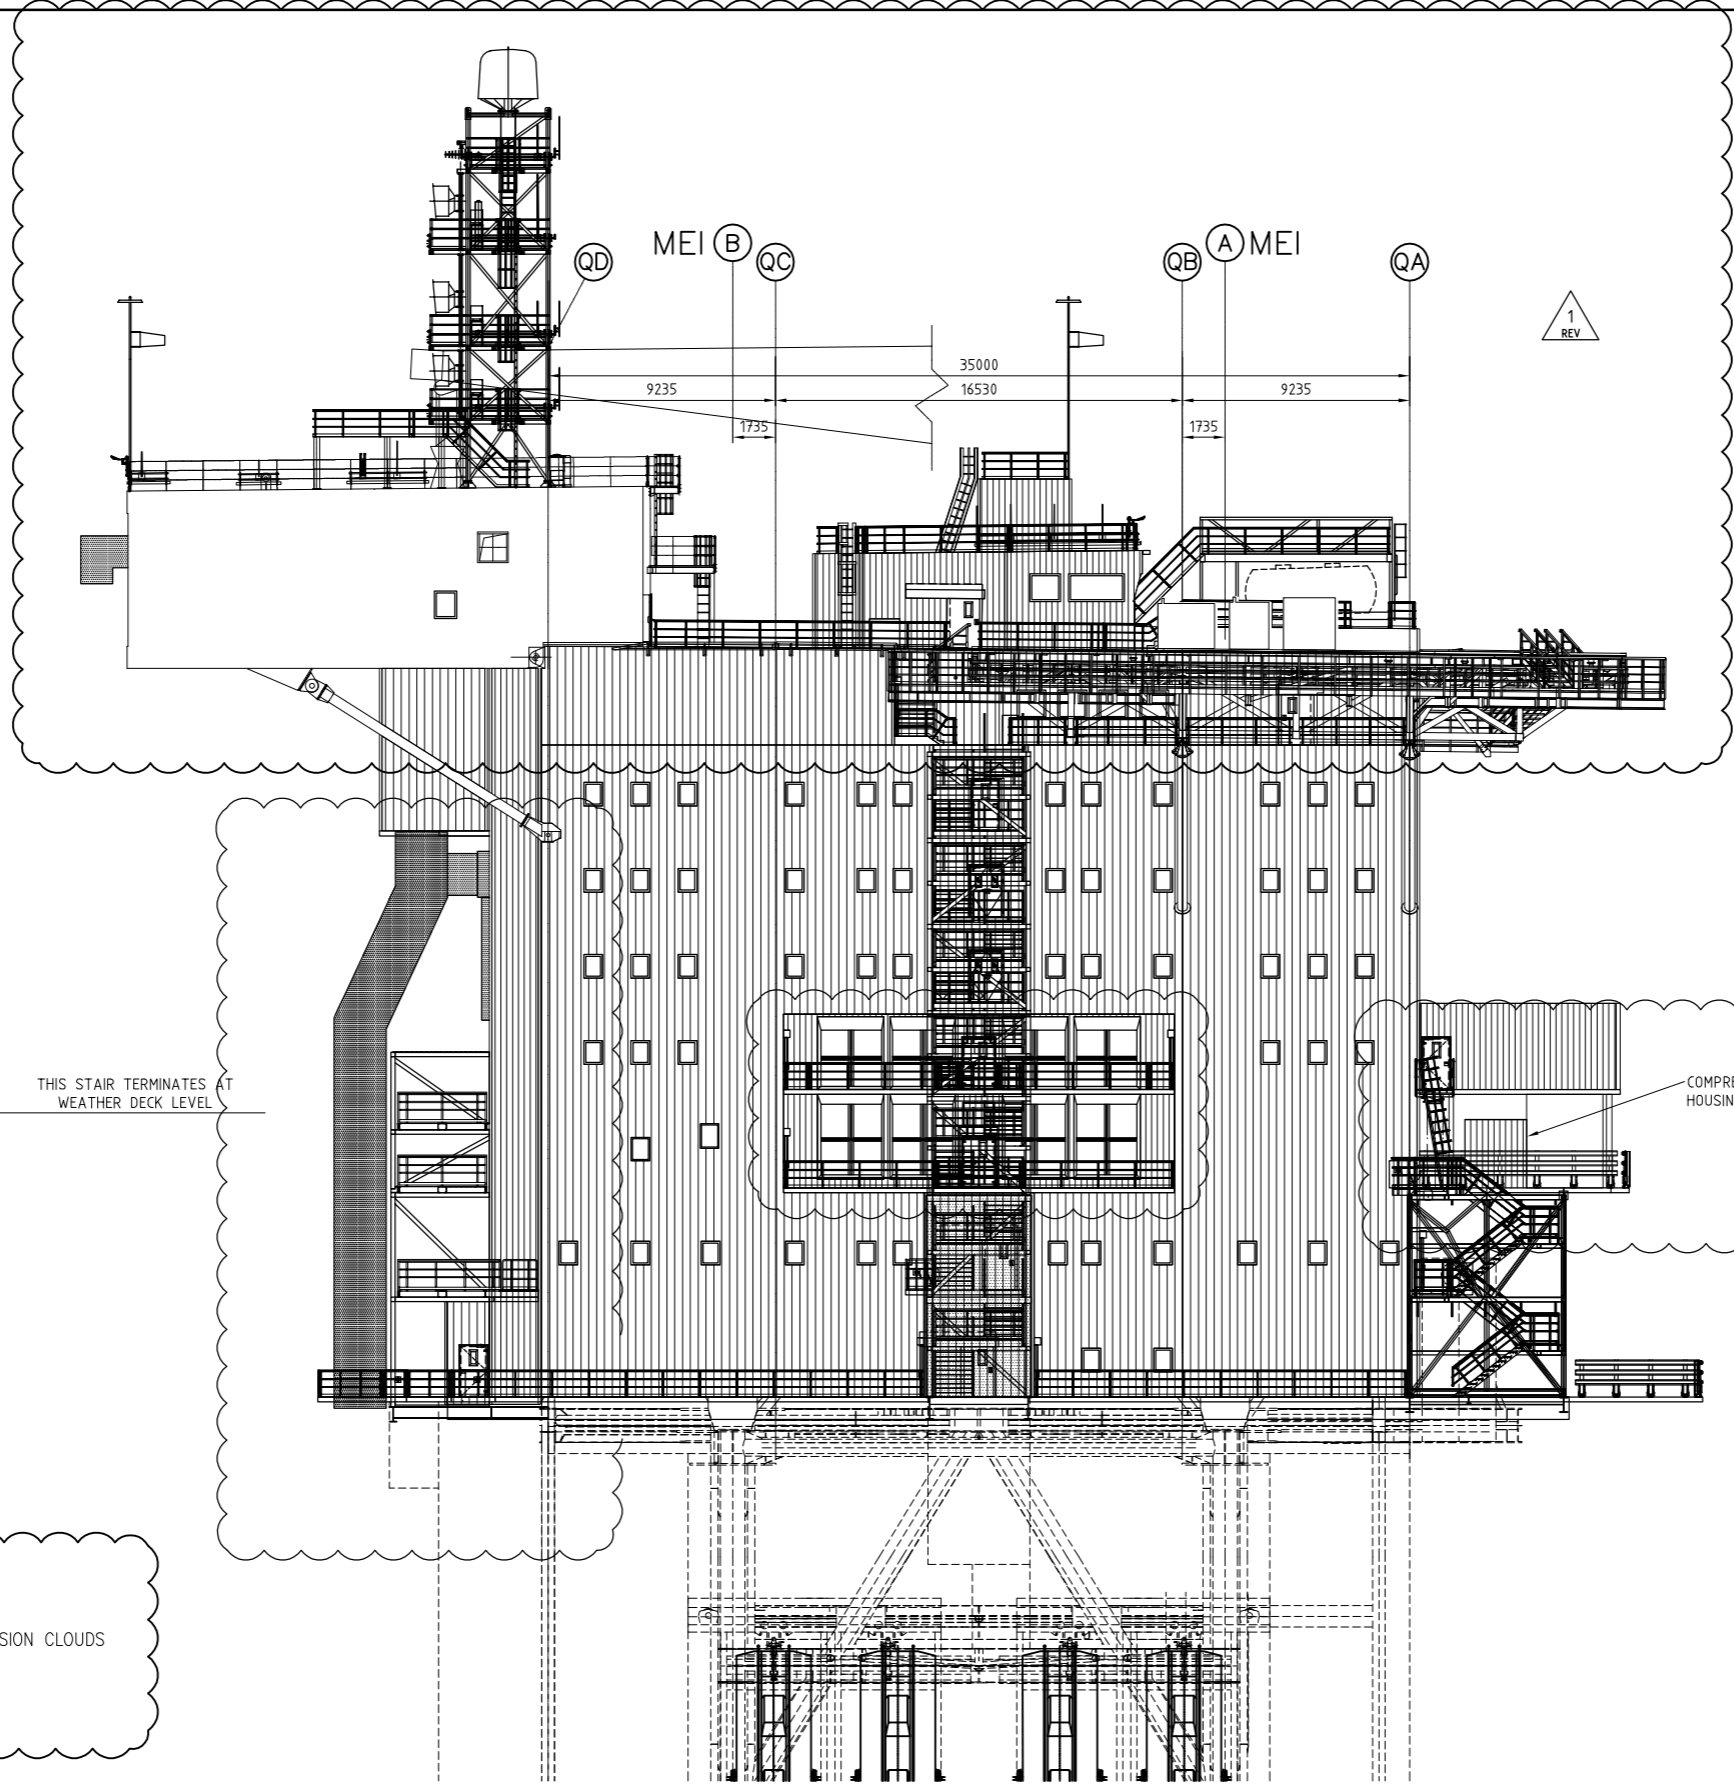

1  
REV

WEST ELEVATION  
ROW Q1  
(VIEWED LOOKING EAST)

1  
REV  
APPLICABLE TO ALL REVISION CLOUDS

REV. No.	DESCRIPTION OF REVISION	ISSUE DATE	MADE BY	CHK'D BY	DISC. APPR.	PROJ. APPR.	CLIENT APPR.	REV. No.	DESCRIPTION OF REVISION	ISSUE DATE	MADE BY	CHK'D BY	DISC. APPR.	PROJ. APPR.	CLIENT APPR.
1	RE-ISSUED TO SUIT DCP 0720-C-221, 490, 583, 588, H-902	11.09.09	R.B.	M.W.	M.D.	A.MA									
0	APPROVED FOR CONSTRUCTION	25.03.09	DR	PK	DH	AMA									
C	RE-ISSUED TO SUIT DCP 0720-C-302	27.08.08	R.B.	S.C.	D.H.	AMA									
B	ISSUED A.F.D / CLIENT REVIEW	01.08.08	R.B.	S.C.	D.H.	AMA									
A	ISSUED FOR I.D.C	02.06.08	R.B.	D.H.											

VALHALL RE-DEVELOPMENT  
PROJECT No. C06106

SLP ENGINEERING LTD  
HAMILTON ROAD  
LOWESTOFT  
SUFFOLK, NR32 1XF

REFERENCE DRAWINGS:	DRAWING TITLE:
PH-LP-C- 5301-001 TO 5310 -001	LIVING QUARTERS GA LAYOUT LEVELS 1 TO 10

LIVING QUARTERS  
WEST ELEVATION

REGISTRATION CODES			DRAWING NO.				SCALE
AREA	SYSTEM	TYPE	FACILITY CODE	ORIG.	DISP.	SEQ. No.	SHEET
L	00	XX	PH	LP	C	5318	001
							1:150
							REV. 1