
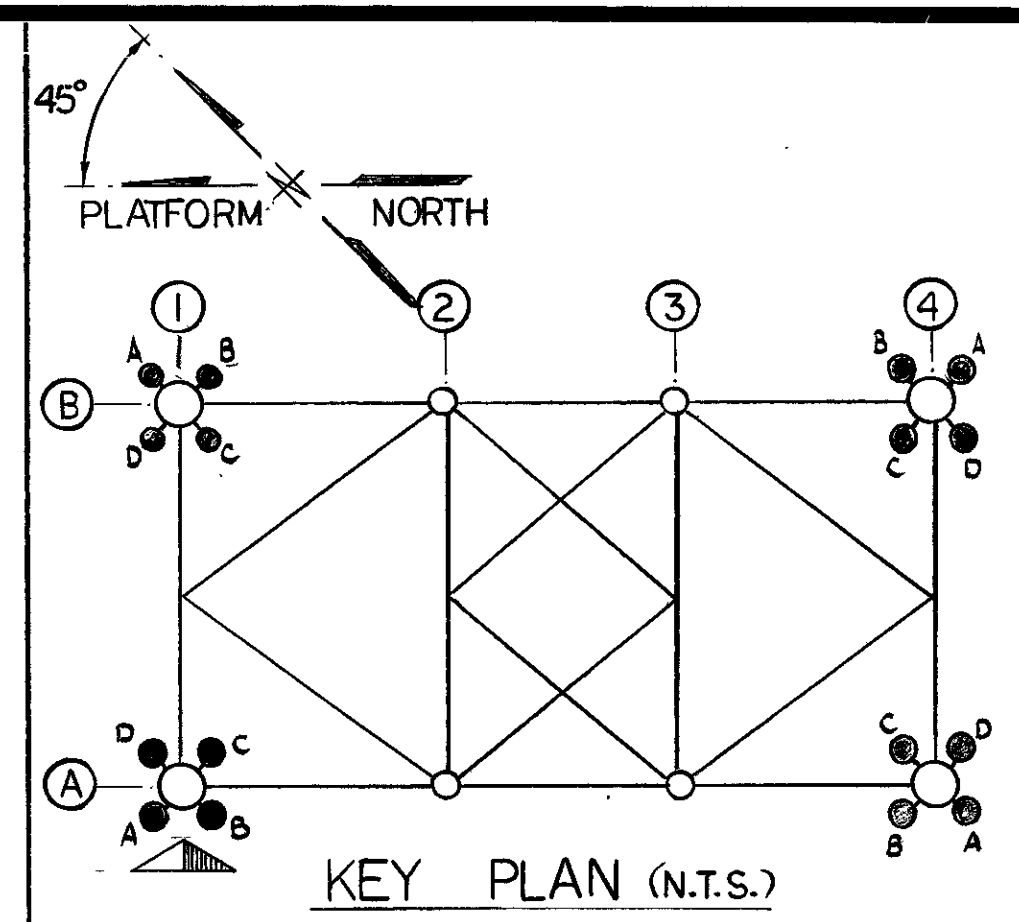
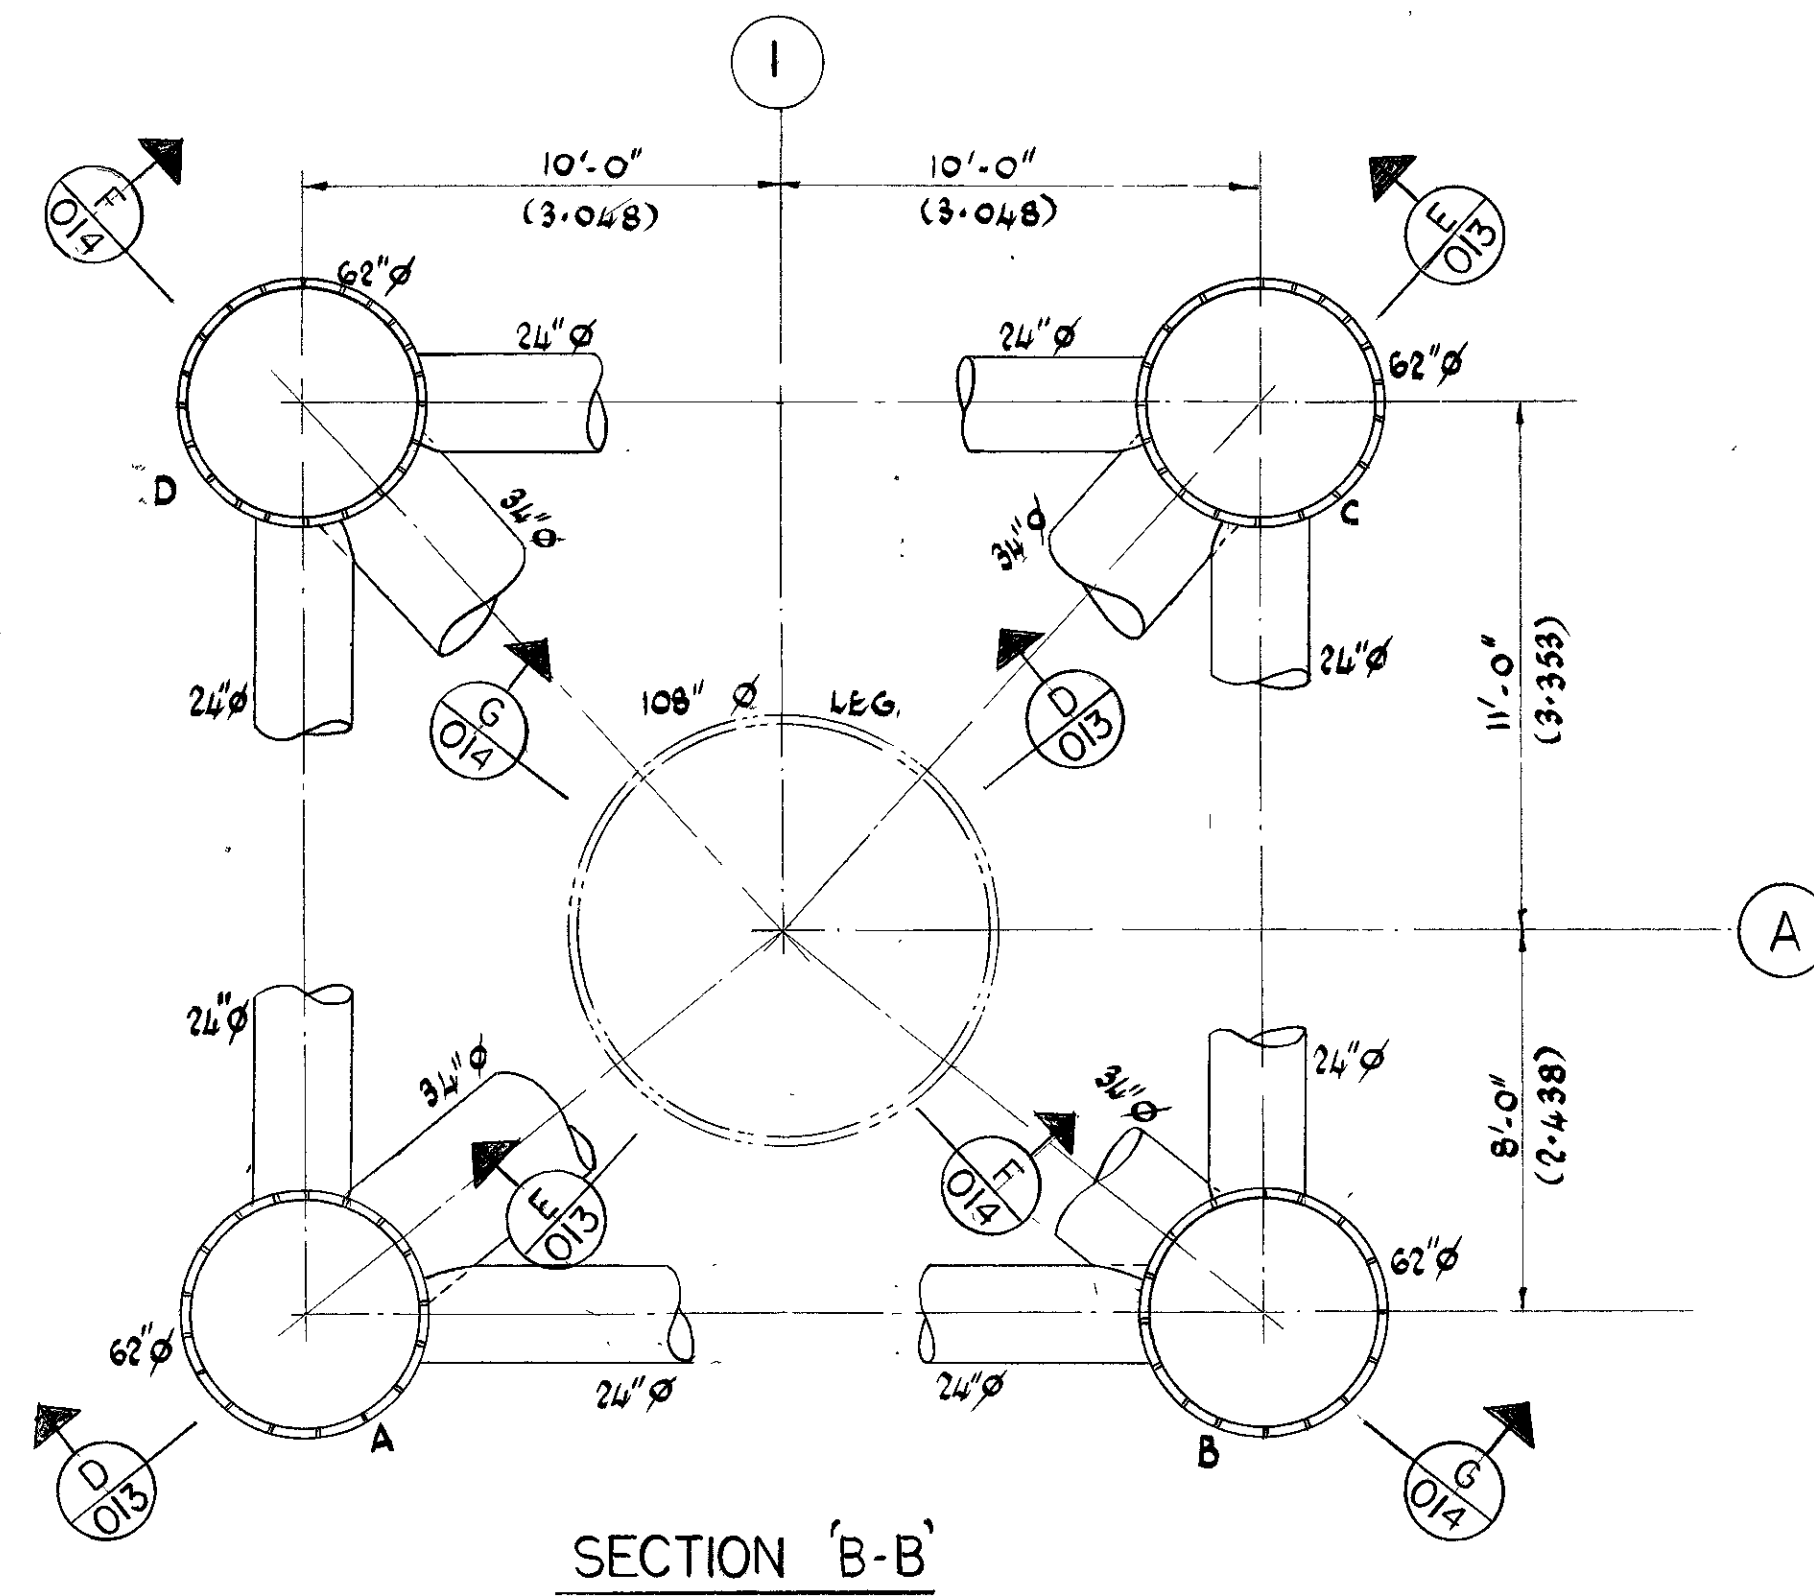


ELEVATION ON SKIRT PILE SLEEVE
DRAWN FOR LEG A1, LEGS A4 B1 & B4 SIMILAR

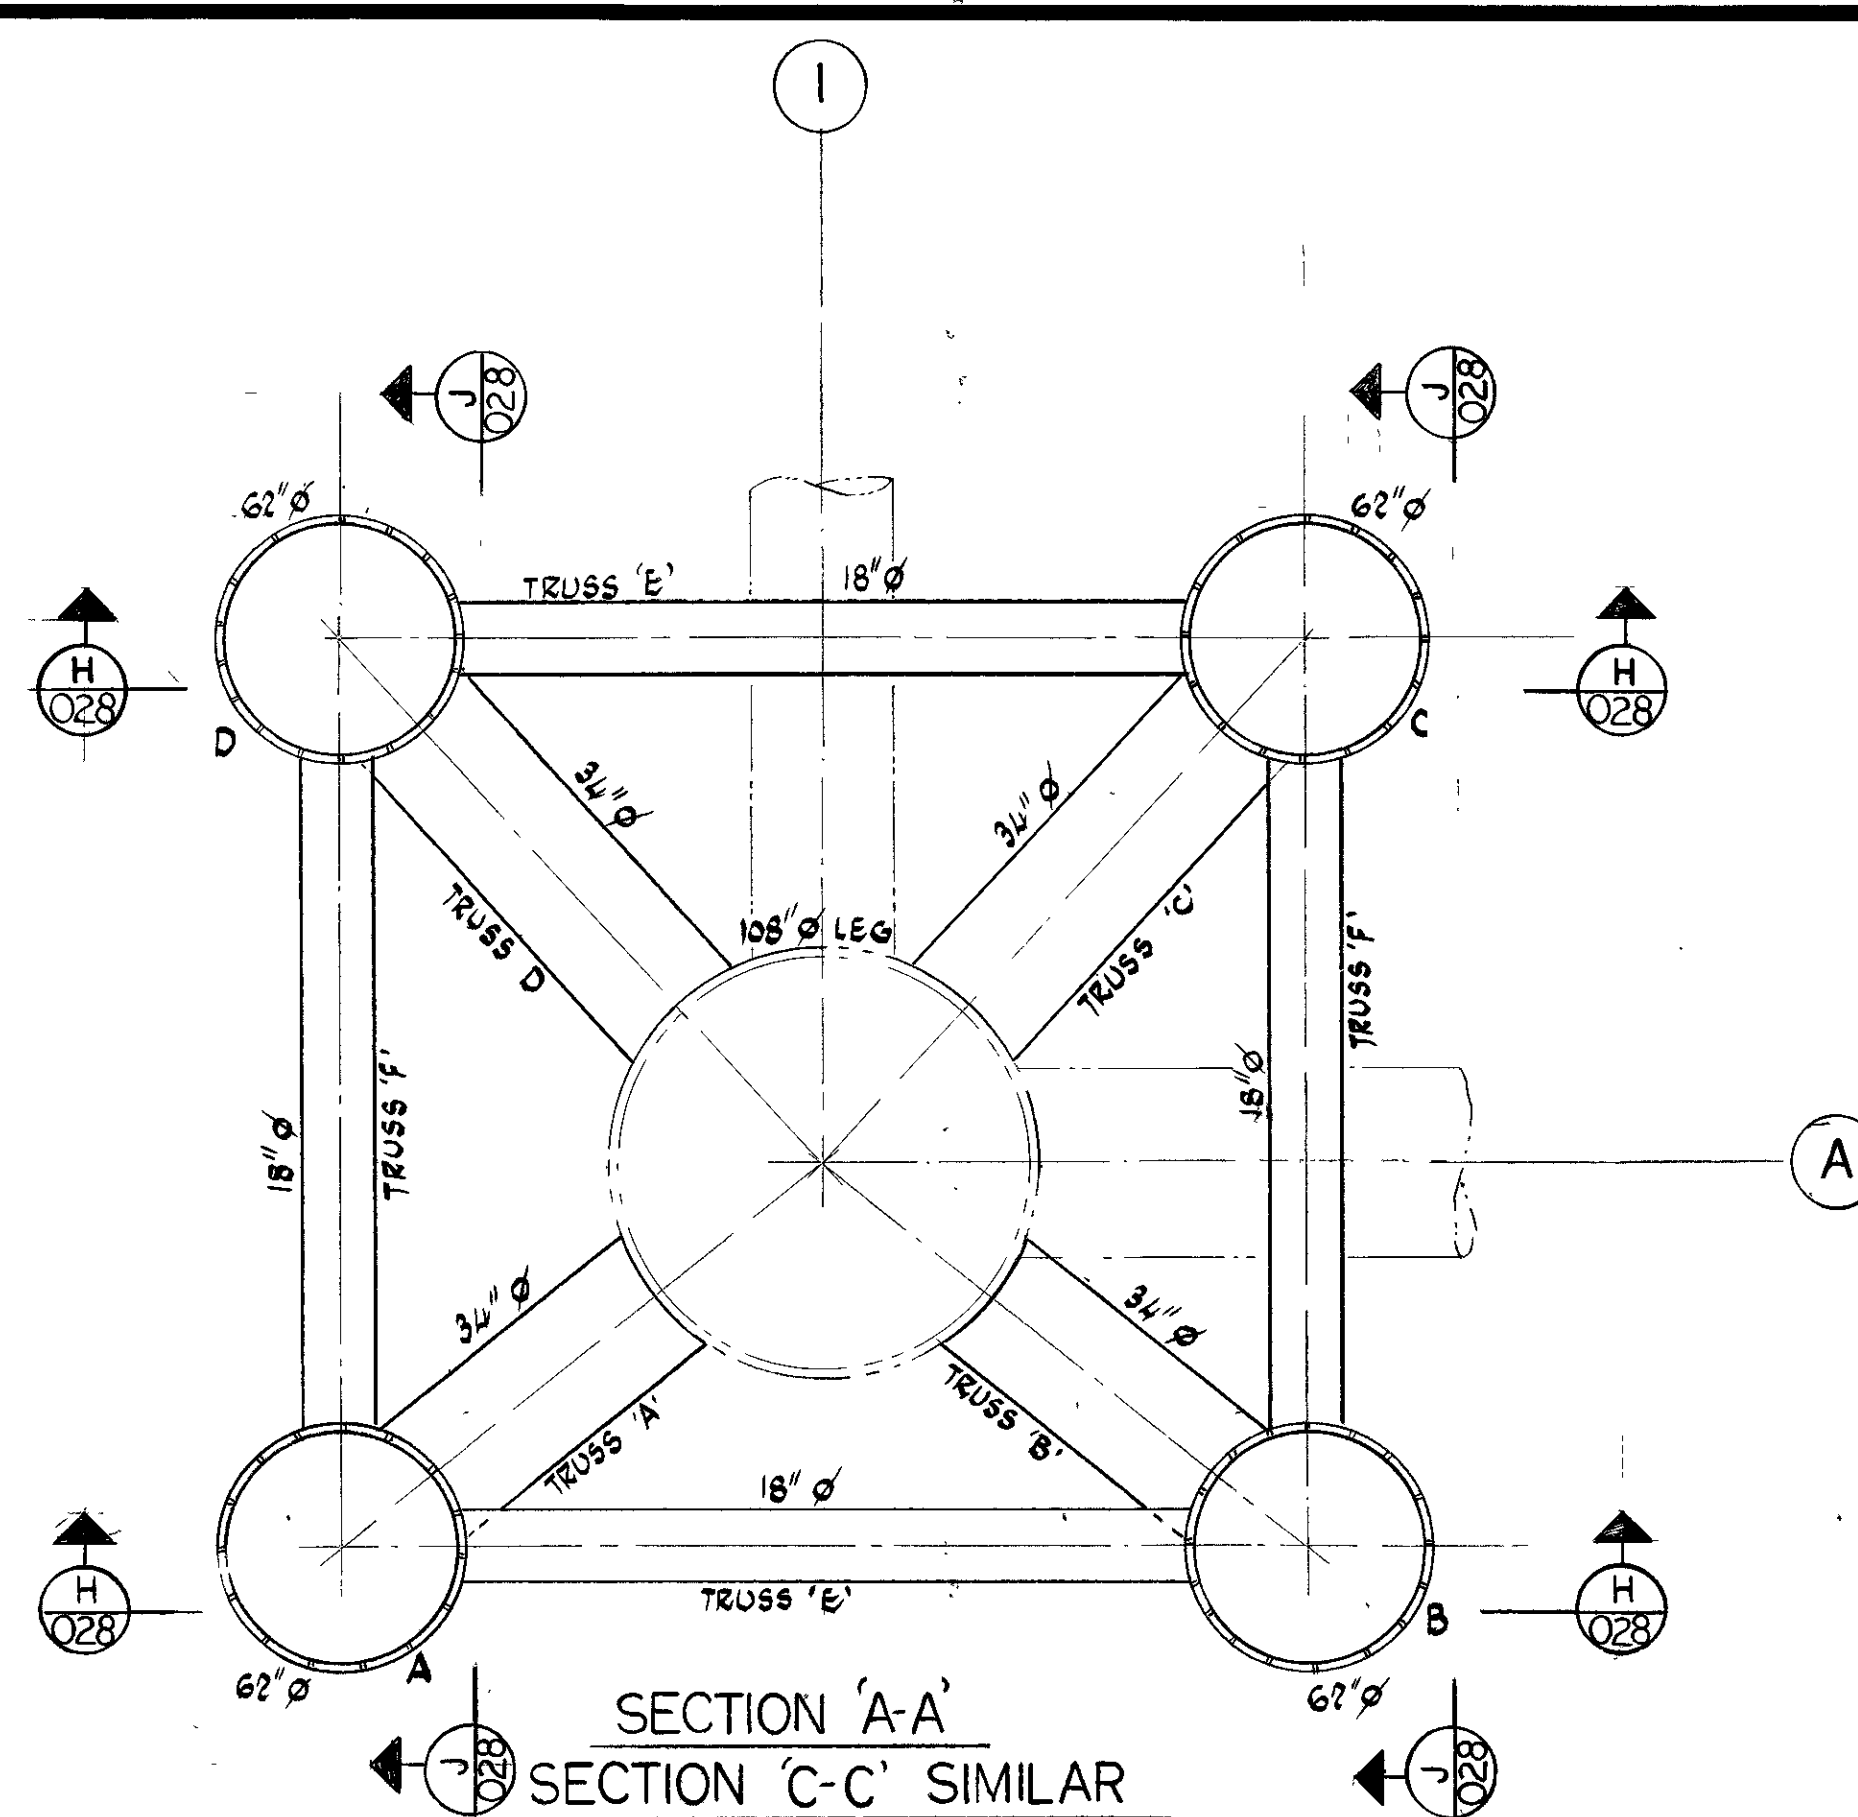

NOTES:-
1. FOR GENERAL INFORMATION SEE DRG. P-SS-002

- REFERENCE DRAWINGS:-
- P-SS-013 SKIRT PILE SLEEVE FRAMING DETAILS (SHEET 1)
 - P-SS-014 SKIRT PILE SLEEVE FRAMING DETAILS (SHEET 2)
 - P-SS-028 SKIRT PILE SLEEVE FRAMING DETAILS (SHEET 3)
 - P-SS-029 SKIRT PILE SLEEVE & DETAILS.
 - P-SS-058 MUDMAT DETAILS SHT. 1

REV.	DESCRIPTION	DATE/SIGN.	DATE/SIGN.
0	BID ISSUE		
1	ISSUED FOR CONSTRUCTION		

Amoco Norway Oil Company

**VALHALL DEVELOPMENT PROJECT
PHASE A - PROJECT No. 554**

**Valhall Engineering
Joint Venture**

A/S AKERS MEK VERKSTED
BROWNAKER OFFSHORE A/S
KVÆRNER BRUG A/S

SCALE 1/4" = 1'-0"

DATE NOV 78

DRAWN BY P. TIMLIN

CHECKED BY

ENG. APPROVED
Civil Jansen
13.2.79

AMOCO APPROVED
16.20.1979

TITLE: PRODUCTION PLATFORM-JACKET
ELEVATION ON SKIRT PILE SLEEVE

DRAWING No. P-SS-012

REV. 1

SHEET 1 OF 1