




SECTION 'A'

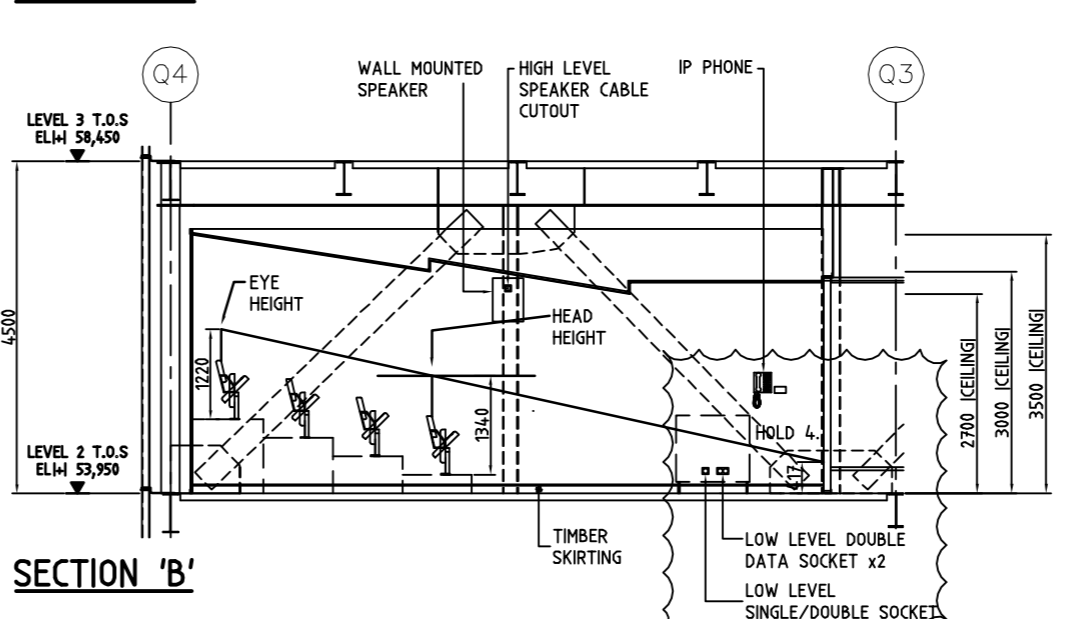

SECTION 'B'

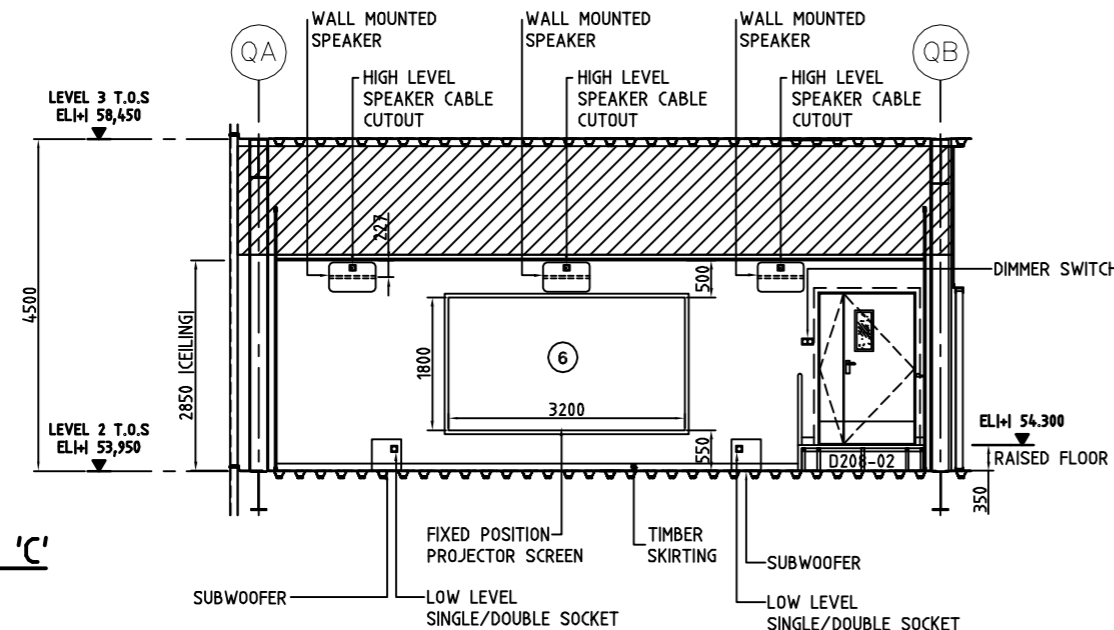

SECTION 'C'

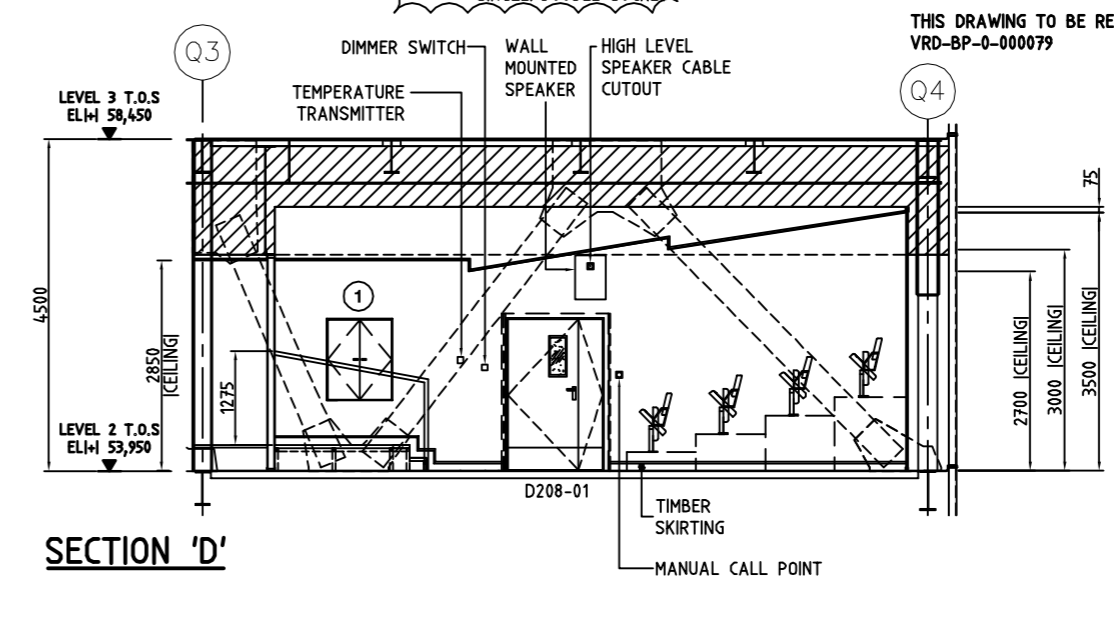

SECTION 'D'

REFERENCE SPECIFICATIONS:	
PH-LP-C-5005	EXTERNAL AND INTERNAL FIRE DOORS
PH-LP-C-5007	A & H RATED INSULATION MATERIALS
PH-LP-C-5009	INTERNAL PARTITIONS, DOORS & GLAZED SCREENS
PH-LP-C-5012	SUSPENDED CEILING
PH-LP-C-5023	RAISED COMPUTER ACCESS FLOORS
PH-LP-C-5024	FLOOR SCREED AND EPOXY FLOOR FINISH
PH-LP-C-5025	FLOOR FINISHES (CARPET, PVC AND MATTING)
PH-LP-C-5032	THEATRE STYLE SEATING
PH-LP-C-5033	LOOSE FURNITURE
PH-LP-C-5036	INTERNAL GLAZED GUARDRAILS

REFERENCE SCHEDULES:	
PH-LP-C-5004	LQ FINISHES
PH-LP-C-5103	INTERNAL DOORS AND HARDWARE
PH-LP-C-5116	LOOSE FURNITURE

- NOTES:
- INSULATION OMITTED FOR CLARITY.
  - CURTAIN PLATES ALL INDICATED ABOVE PARTITIONS REPRESENTED ON PLAN ONLY (TRUE ELEVATIONS)

**PARTITION CUT-OUT KEY:**

⬠ REFERENCE FOR CUT-OUT REFER TO PH-LP-C-5411-001 AND 002 FOR CUTOUT DETAILS

**CURTAIN PLATE:**

▨ REFER TO STRUCTURAL DETAILS PH-LP-N-5339 030 TO 058 UNDERSIDE LEVEL 3 CURTAIN PLATE

- LOOSE FURNITURE KEY -**
- ① 1 OFF MUSTER POINT EQUIPMENT
  - ② 5 OFF TABLE
  - ③ 17 OFF CHAIR
  - ④ 1 OFF EXTRACTABLE AMPITHEATER SEATING (58 SEATS)
  - ⑤ 1 OFF MULTI-MEDIA LECTURN (PORTABLE) AV EQUIPMENT
  - ⑥ 1 OFF 144" CANVAS PROJECTION SCREEN
  - ⑦ 7 OFF WALL MOUNTED SPEAKERS
  - ⑧ 1 OFF CEILING MOUNTED PROJECTOR
  - ⑨ 2 OFF SUBWOOFER

THIS DRAWING TO BE READ IN CONJUNCTION WITH DOCUMENT - VRD-BP-0-000079

2  
REV

**HOLDS**

4. HOLD FOR FINAL DETAILS OF CABLE REQUIREMENTS.

REV. No.	DESCRIPTION OF REVISION	ISSUE DATE	MADE BY	CHKD BY	DISC. APPR.	PROJ. ENGR. APPR.	REV. APPR.	DESCRIPTION OF REVISION	ISSUE DATE	MADE BY	CHKD BY	DISC. APPR.	PROJ. ENGR. APPR.
2	RE-ISSUED TO SUIT DCP-0720-C-1304	06.10.09	JS	MW	DH	AMA							
1	RE-ISSUED TO SUIT SI NO. VRD-BP-LPLQ-SI-000048	24.06.09	JG	CT	DH	A,MA							
0	ISSUED FOR CONSTRUCTION	22.04.09	GAP	CT	DH	AMA							
B	ISSUED AFD/CLIENT COMMENT	12.03.09	GAP	LM	DH	AMA							
A	ISSUED FOR I.D.C.	18.07.08	PK	SC	DH	JS							

**VALHALL RE-DEVELOPMENT**  
PROJECT No. C06106

**SLP**  
SLP ENGINEERING LTD  
HAMILTON ROAD  
LOWESTOFT  
SUFFOLK, NR32 1XF

REFERENCE DRAWINGS:	DRAWING TITLE:
PH-LP-N-5339-030 TO 040	UNDERSIDE LEVEL 3 CURTAIN PLATES
PH-LP-C-5332-001	LQ CEILING LAYOUT LEVEL 2
PH-LP-C-5382-001	LQ LAYOUT OF FLOOR FINISHES LEVEL 2
PH-LP-C-5411-001 AND 002	LQ PARTITION CUTOUT DETAILS
PH-LP-C-5322-001 AND 002	LQ PARTITION LAYOUT AND DETAILS LEVEL 2
PH-LP-C-5302-001	LIVING QUARTERS GA LAYOUT LEVEL 2

**bp**

REGISTRATION CODES: AREA L2, SYSTEM 00, TYPE XE

**LIVING QUARTERS ROOM LAYOUT LEVEL 2 208 TOWN HALL**

DRAWING NO. PH LP C 5564 001

SCALE: 1:100

REV. 2