

EQUIPMENT LIST CONT.			EQUIPMENT LIST		
ITEM NO.	DESCRIPTION	ELEVATION	ITEM NO.	DESCRIPTION	ELEVATION
7020	TRANSFORMER D-T4	36600	4301	Desander	37025
7021	TRANSFORMER D-T5	36600	4302 A	Fine Screen Separator No.1	37042
7022	ELECTRIC ALARM PANEL D-API	36600	4302 B	Fine Screen Separator No.2	37042
7023	INTERPOSING RELAY PANEL	36600	4303	Shale Shaker (Dual Tandem Screen)	37592
7033	HEAT TRACE PANEL	36600	4304 A	Atmospheric Degasser No.1	36592
7042	TRANSFORMER D-T18	36600	4304 B	Atmospheric Degasser No.2	36592
8510	SLAVE PANEL FOR BARYTES	36600	4308 A	Centrifuge No.1	37642
			4308 B	Centrifuge No.2	37642
			4402A-C	HAPPY HOPPER N° 1, 2 & 3	36600
			4901	MUD GUTTER	
DIESEL MODULE					
7002A	SWITCHBOARD D-SAI	36600	495A	DESANDER UNDERFLOW CHUTE	
7014	MAIN GEN AUX SWITCHBOARD D-SF	36600	495B	DRY POWDER LOADING HOPPER	
7025	MAIN GEN AUX EMERGENCY BOARD D-EDD		5106 A	70 cu.ft. Surge Tank No.1 (Mud Mixing)	4/8 PLATE
7026	TRANSFORMER D-T9		5106 B	70 cu.ft. Surge Tank No.2 (Mud Mixing)	4/8 PLATE
7036	DISTRIBUTION BOARD D-D6		5106 C	70 cu.ft. Surge Tank No.3 (Mud Tank)	4/8 PLATE
7038	DISTRIBUTION BOARD D-D7		5201 A	Shaked Pit	
7059	TRANSFORMER D-T11		5201 B	Degassed Pit	
7040	TRANSFORMER D-T12		5201 C	Desander Pit	
			5201 D	Desilled Pit	
			5201 E	Mix Pit	
			5201 F	Pill Pit	
			5201 G	Suction Pit	
			5201 H	Reserve Pit No.1	
			5201 J/1	Reserve Pit No.2A	
			5201 J/2	Reserve Pit No.2B	
			5201 K	Reserve Pit No.3	
			5201 L	Reserve Pit No.4	
			5201 M	Storage Pit No.1	
			5201 N	Storage Pit No.2	
			5201 P	Storage Pit No.3	
			5202	Sand Trap And Shale Chute	36592
			5207 A/B	Crane Pedestal No. 1 and No.2	
			5213	Collection Mud Chute	
			7001A-C	Transformer No.1, No.2, and No.3	36600
			7002 B	Switchboard D-SAI Control Panel	36600
			7003	Dynamic Brake Cubicle	36600
			7004	Blower Motor Switchboard D-Sc	36600
			8510	SLAVE PANEL FOR BARYTES	+32140
			7007	Switchboard D-SB Main 480V AC-Sw/Bd	36600
			7009	Dist. Bd. d-D1 Main Lighting & Small Power	36600
			7010	Dist. Bd. D-D2 Drilling Instr. & Small Power	36600


NOTES

REFERENCE DRAWINGS

1 MUD MODULE - GENERAL ARRGT. OF LOWER DECK. EL. 37132 T.O.S. DRG. NO. A1-1-2100/17

2 MUD MODULE - GENERAL ARRGT. OF ROOF. EL. 42120 T.O.S. DRG. NO. A1-1-2100/19

3 MUD MODULE - SECTIONS 'A-A', 'B-B' & 'C-C'. DRG. NO. A1-1-2100/20

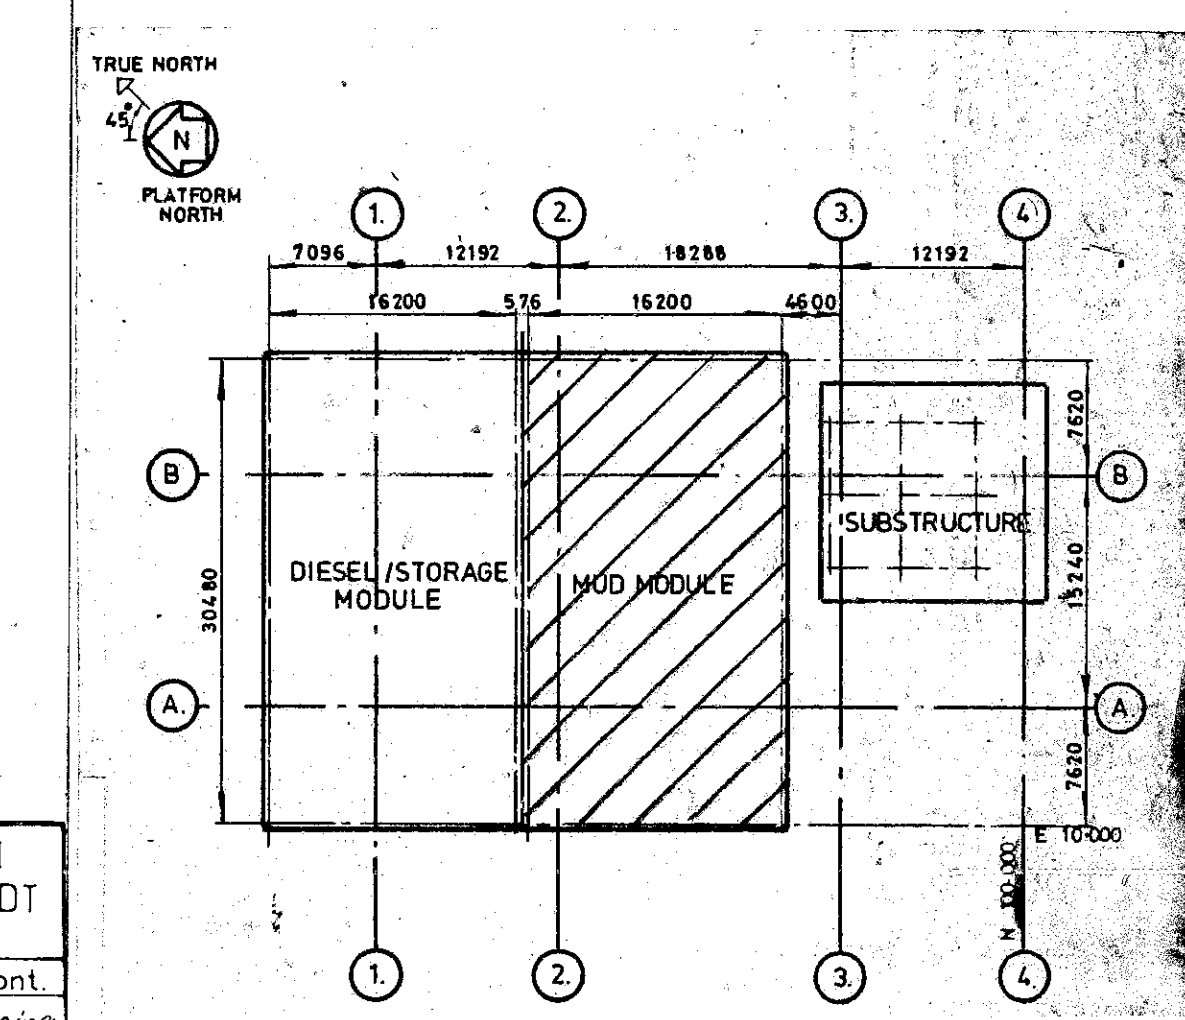

APPROVED FOR ISSUE

REV. NO. AMENDMENT - For CONSTRUCTION

SIGNED: *George M. ...* DATE: 22/3/79

RDS: *...* DATE: 5/12/79

NO.	AMENDMENT	BY	APPR.	DATE
C4	Mod 2737		SG	8.6.88
C3	Mod 0130		SG	15.3.88
C2	REVISED AS NOTED			
C1	ISSUED FOR CONSTRUCTION			
D	ISSUED FOR CONSTRUCTION			
O	ISSUED FOR COMMENT			

RIG DESIGN SERVICES LTD
CONSULTING ENGINEERS

4 GREAT PORTLAND STREET LONDON W1N 5AA ENGLAND
TELEPHONE 01-252 8244 TELEFAX 2720 1810 DESIGN 1001

CLIENT: **AMOCO**

PROJECT: **VALHALL DEVELOPMENT**

TITLE: **MUD MODULE GENERAL LAYOUT OF MEZZANINE FLOOR EL 36592 T.O.S.**

DESIGNED: *O.B. LTD* SCALE: 1:50 DRAWING: *A1-1-2100-18*

DRAWN: *...* APPROVED: *...*

CHECKED: *...*