


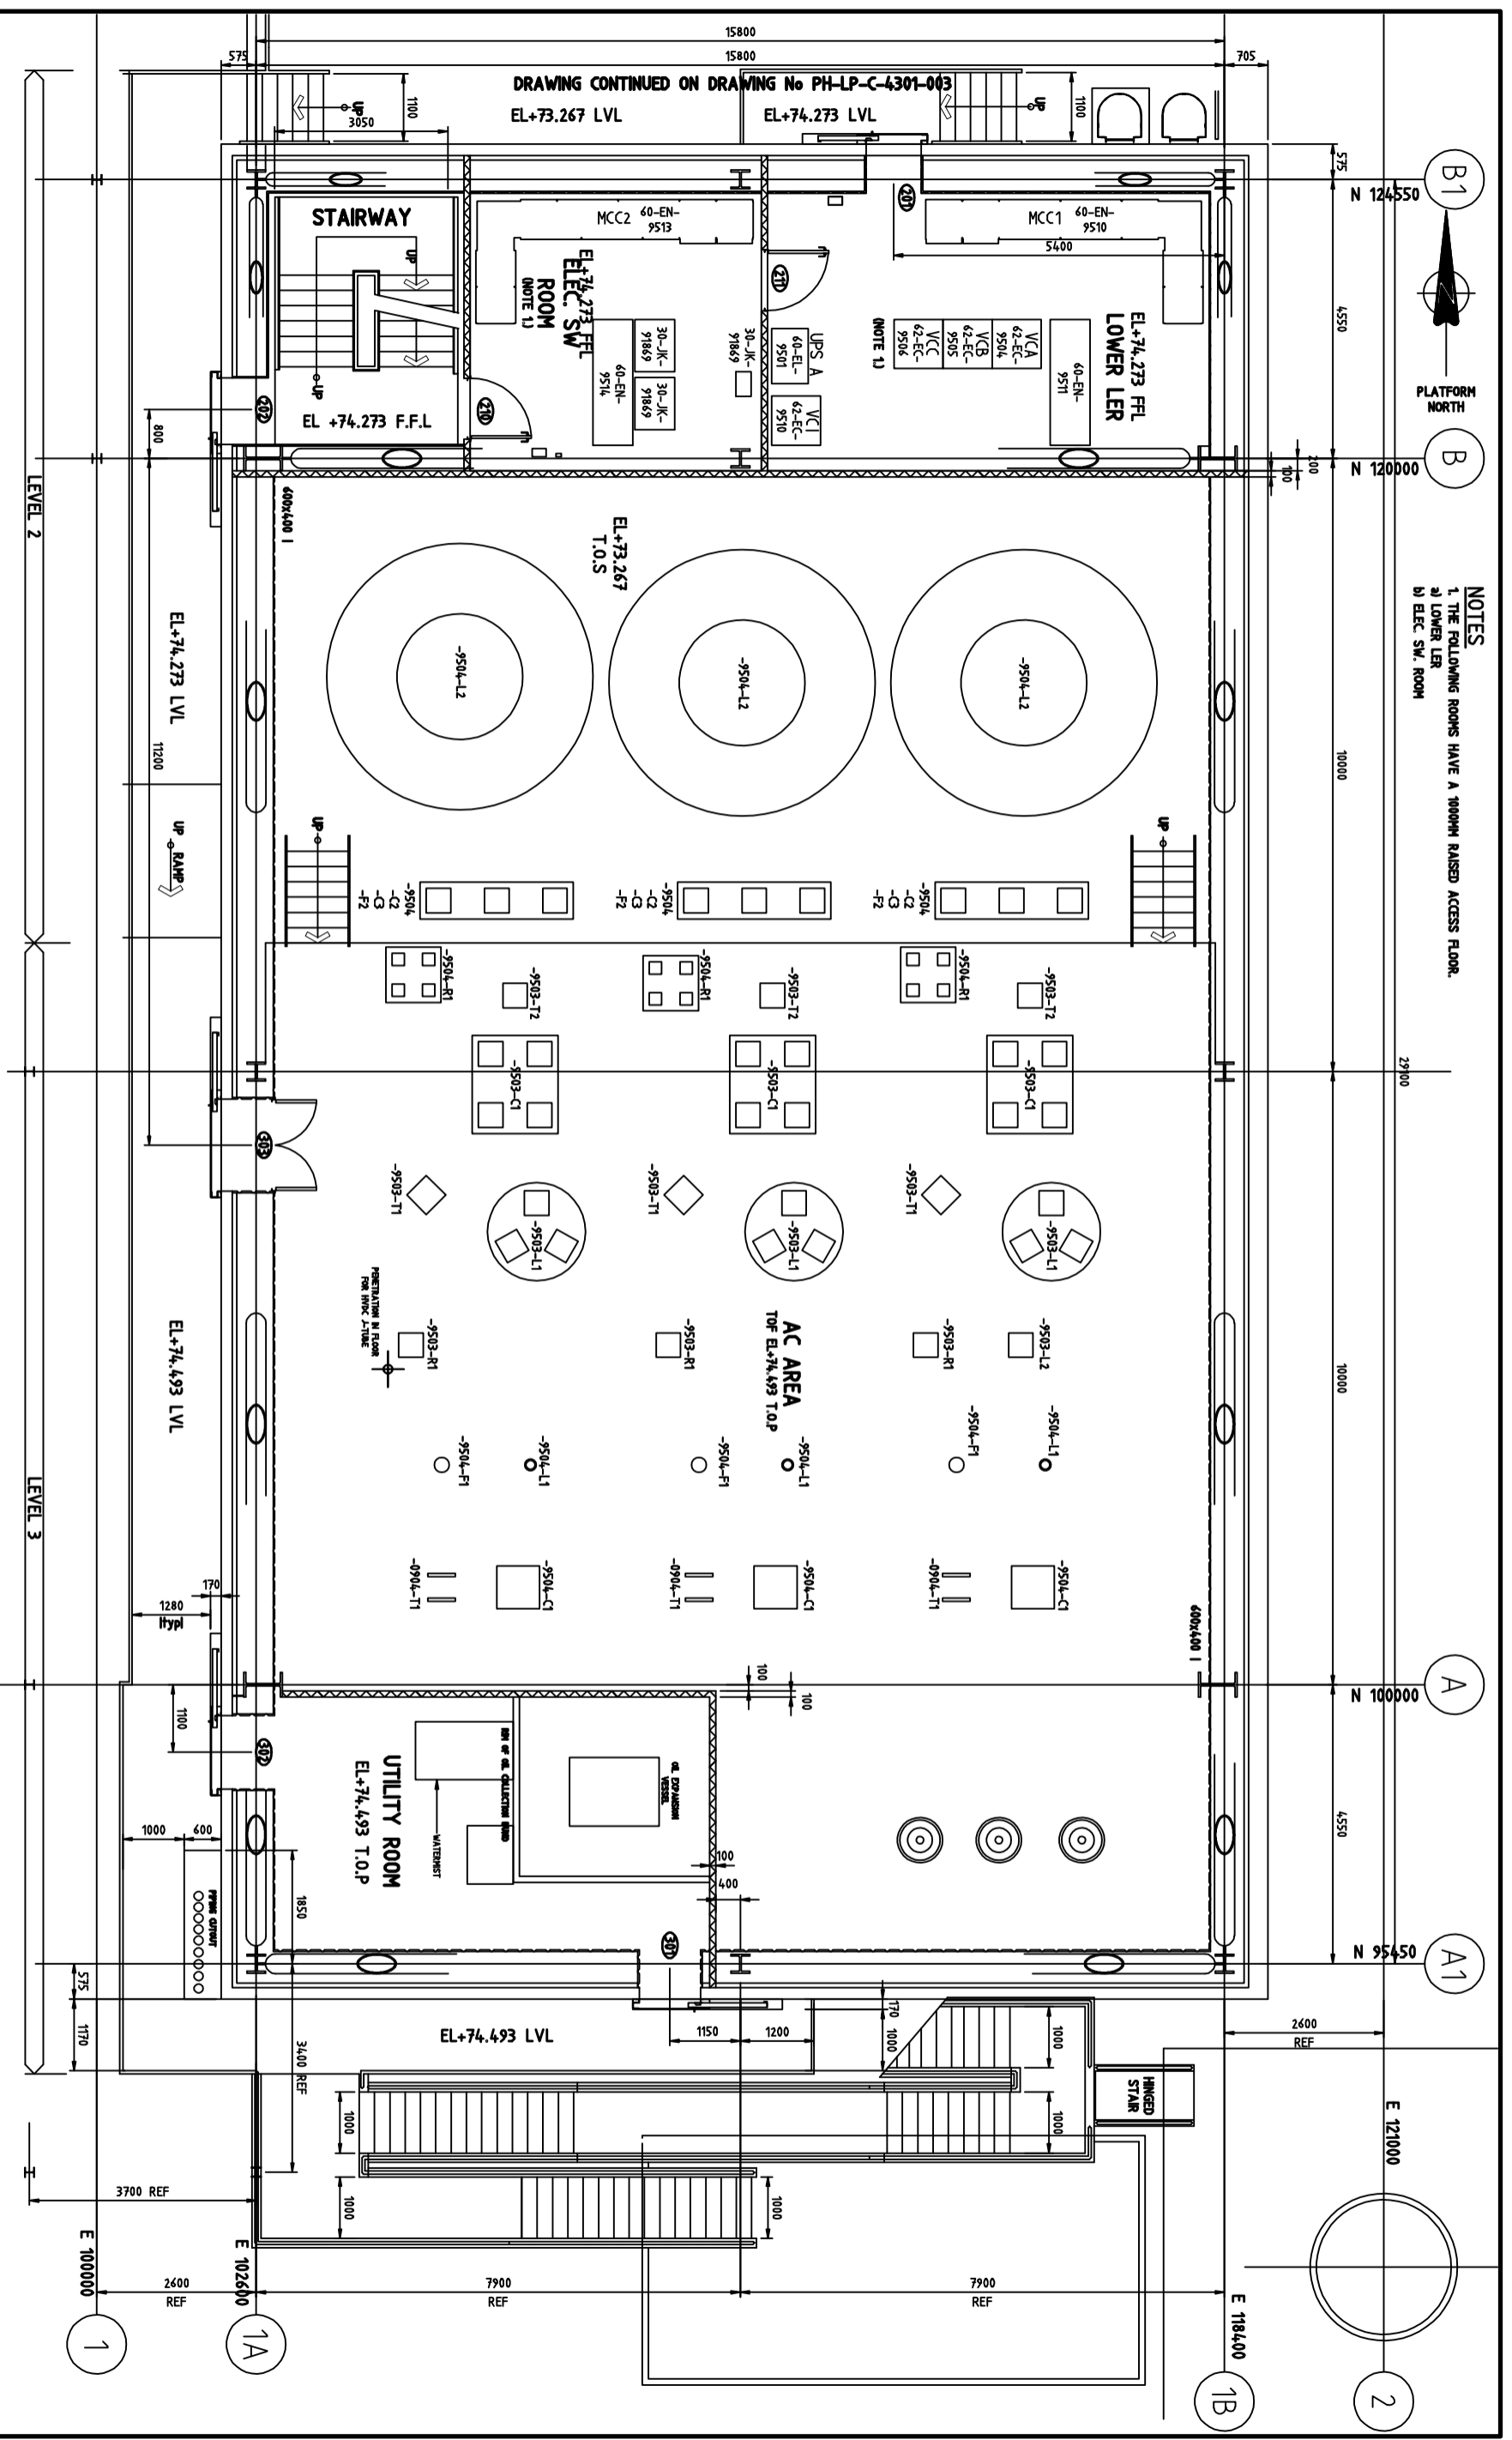

NOTES
 1. THE FOLLOWING ROOMS HAVE A 1000MM RAISED ACCESS FLOOR.
 a) LOWER LER
 b) ELEC. SW. ROOM



DRAWING CONTINUED ON DRAWING No PH-LP-C-4301-003
 EL+73.267 LVL
 EL+74.273 LVL

REV. No.	DESCRIPTION OF REVISION	ISSUE DATE	MADE (C/M/D)	DISC. (PRO/CLIENT)	REV. (PRO/CLIENT)	DESCRIPTION OF REVISION	ISSUE DATE	MADE (C/M/D)	DISC. (PRO/CLIENT)	REV. (PRO/CLIENT)
Z	AS-SUULT	22.06.10	TR	SW	DH	JS				
Z1	AS-SUULT	22.07.10	TR	SW	DH	JS				

<p>SLP SLP ENGINEERING LTD HAMILTON ROAD SUFFOLK, NR32 3XF</p>		<p>VALHALL RE-DEVELOPMENT PROJECT No. C06106</p>		<p>REFERENCE DRAWINGS: PH-LP-C-4301-004 PH-LP-C-4301-003 PH-LP-C-4301-001</p>		<p>DRAWING TITLE: POWER FROM SHORE MODULE GA LAYOUT LEVEL 2 & 3</p>	
<p>REGISTRATION CODES AREA: MS SYSTEM: 00 TYPE: XE</p>		<p>QUALITY CODE ORG: PH DES: LP SEQ. No.: C SHEET: 4301 002</p>		<p>SCALE 1:50</p>		<p>REV. Z1</p>	