


ELEVATION ON LINE A

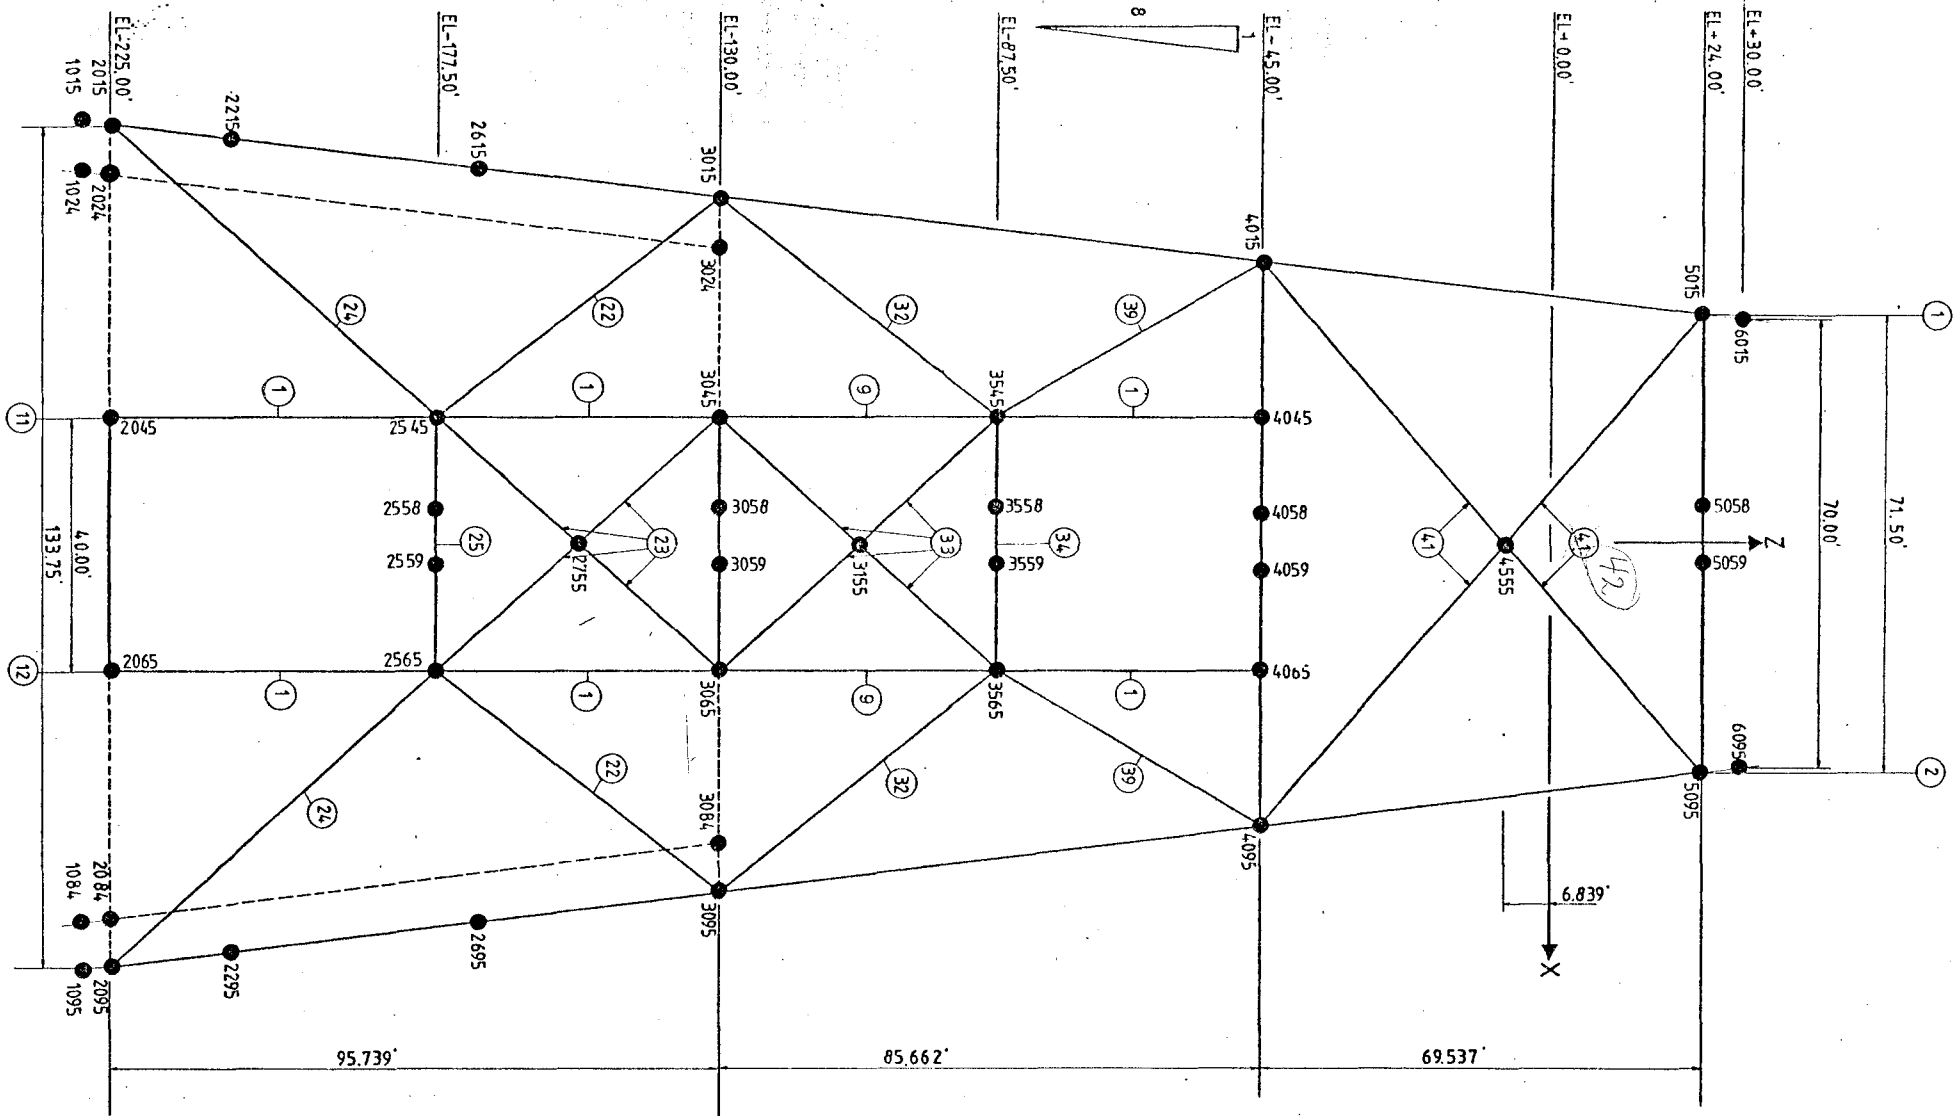

DIMENSIONS TAKEN IN PLANE

REV	DESCRIPTION	DATE	BY	CHKD

Amoco Norway Oil Company

 VALHALL DEVELOPMENT PROJECT
 PHASE A - PROJECT No. 554

Valhall Engineering
 Joint Venture
 A/S AKERS MEK VERKSTED
 BROWNAKER OFFSHORE A/S
 KVERNER BRUG A/S

DATE: 3/32"-1'-0"
 DATE: MAY-79
 DRAWN BY: TEIDLUN
 CHECKED BY:

TITLE: RISER PLATFORM 2/4 G
 JACKET STATIC IN PLACE ANALYSIS
 ELEVATION ON LINE A
 DRAWING NO: R-CDS-002

REV. SHEET OF