




PLAN

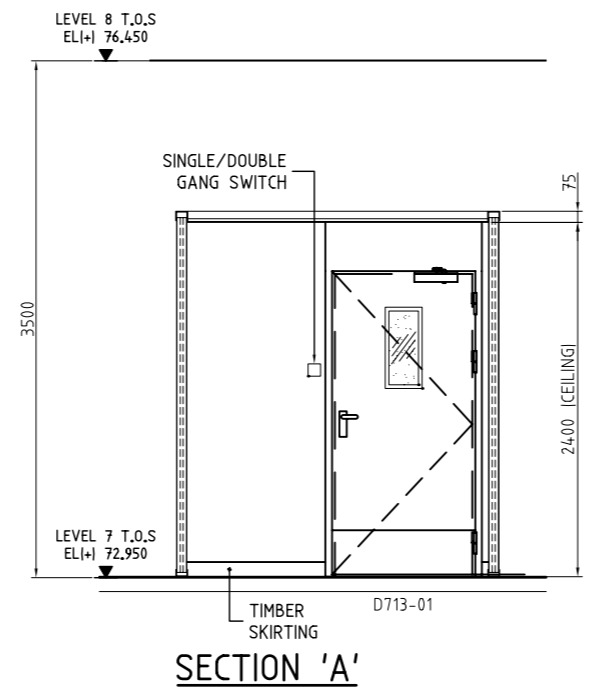


SECTION 'A'

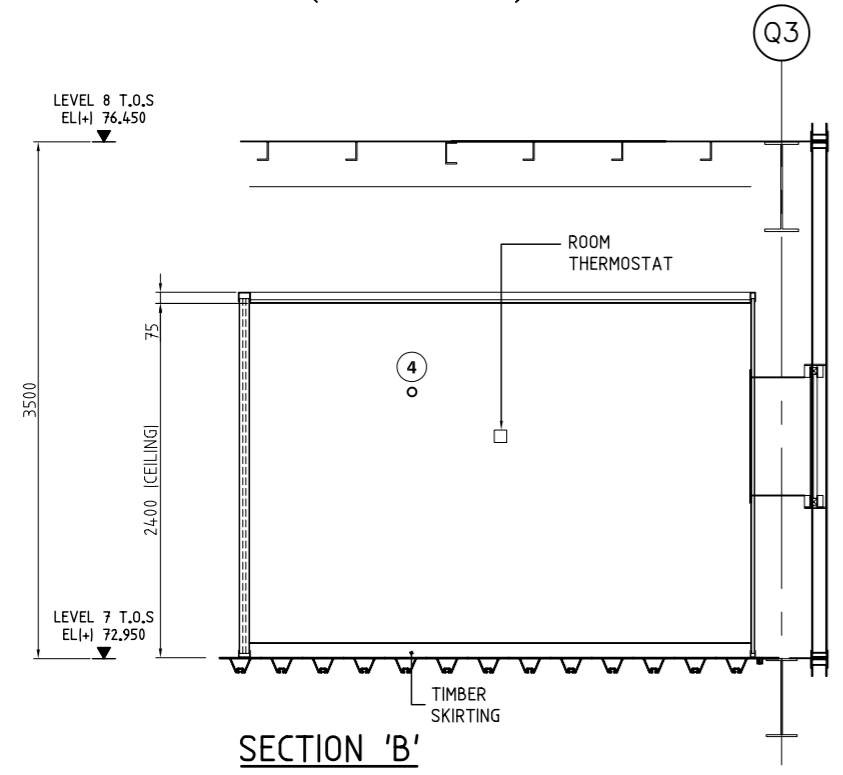

SECTION 'B'

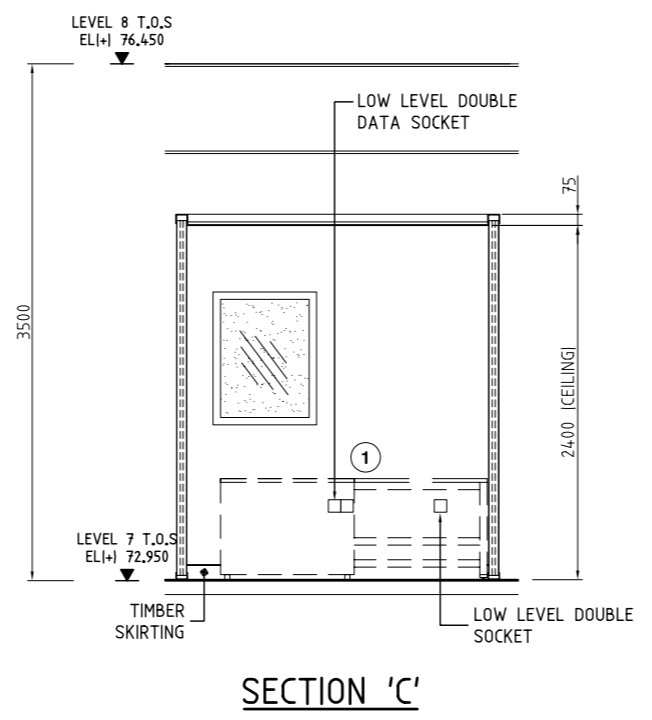

SECTION 'C'

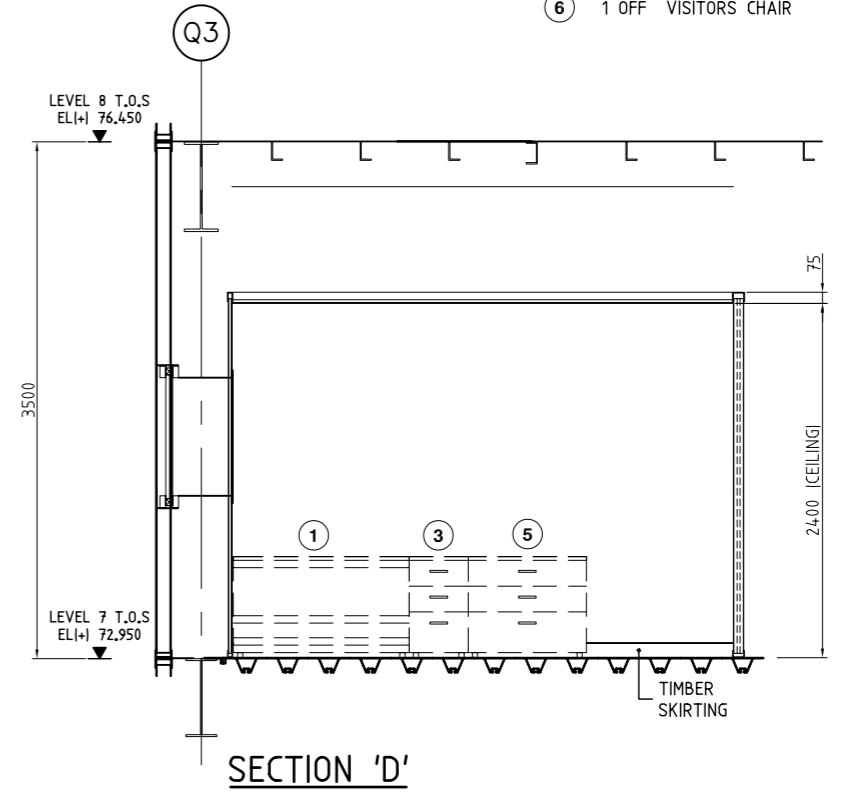

SECTION 'D'

REFERENCE SPECIFICATIONS:	
PH-LP-C-5006 001	EXTERNAL & INTERNAL WINDOWS A60 RATED (INCL BLINDS)
PH-LP-C-5007 001	A & H RATED INSULATION MATERIALS
PH-LP-C-5009 001	INTERNAL PARTITIONS, DOORS & GLAZED SCREENS
PH-LP-C-5012 001	SUSPENDED CEILINGS
PH-LP-C-5025 001	FLOOR FINISHES (CARPET, PVC AND MATTING)
PH-LP-C-5031 001	OFFICE FURNITURE

REFERENCE SCHEDULES:	
PH-LP-C-5103 001	INTERNAL DOORS AND HARDWARE
PH-LP-C-5110 001	ROOM FINISHES
PH-LP-C-5116 001	LOOSE FURNITURE

- NOTES:
- INSULATION OMITTED FOR CLARITY.
 - CURTAIN PLATES ALL INDICATED ABOVE PARTITIONS REPRESENTED ON PLAN ONLY (TRUE ELEVATIONS)

- PARTITION CUT-OUT KEY:
- ◊ REFERENCE FOR CUT-OUT (REFER TO PH-LP-C-5411-001 AND 002 FOR CUTOUT DETAILS)

- CURTAIN PLATE:
- ▨ REFER TO STRUCTURAL DETAILS PH-LP-N-5339 030 TO 058 UNDERSIDE LEVEL 3 CURTAIN PLATE
- THIS DRAWING TO BE READ IN CONJUNCTION WITH DOCUMENT - VRD-BP-0-000079

- LOOSE FURNITURE KEY -
- ① 1 OFF OFFICE DESK
 - ② 1 OFF OFFICE CHAIR
 - ③ 1 OFF DRAWER UNIT ON LOCKABLE CASTORS
 - ④ 1 OFF COAT HOOK
 - ⑤ 1 OFF FILING CABINET
 - ⑥ 1 OFF VISITORS CHAIR

REV. No.	DESCRIPTION OF REVISION	ISSUE DATE	MADE BY	CHK'D BY	DISC. APPR.	PROJ. APPR.	CLIENT APPR.	REV. No.	DESCRIPTION OF REVISION	ISSUE DATE	MADE BY	CHK'D BY	DISC. APPR.	PROJ. APPR.	CLIENT APPR.
0	AFC / CLIENT REVIEW	02.06.09	IB	CT	DH	AMA									
B	ISSUED AFD / CLIENT COMMENT	14.05.09	CR	GAP	DH	AMA									
A	ISSUED FOR LD.C	05.05.09	CR	CT											

VALHALL RE-DEVELOPMENT
PROJECT No. C06106

SLP ENGINEERING LTD
HAMILTON ROAD
LOWESTOFT
SUFFOLK, NR32 1XF

REFERENCE DRAWINGS:	DRAWING TITLE:
PH-LP-C-5337 001	LQ CEILING LAYOUT LEVEL 7
PH-LP-C-5387-001	LQ LAYOUT OF FLOOR FINISHES LEVEL 7
PH-LP-C-5411 001 AND 002	LQ PARTITION CUTOUT DETAILS
PH-LP-C-5327 001 AND 002	LQ PARTITION LAYOUT AND DETAIL LEVEL 7
PH-LP-C-5307-001	LIVING QUARTERS GA LAYOUT LEVEL 7

LIVING QUARTERS ROOM LAYOUT LEVEL 7 L713 OFFICE

REGISTRATION CODES			DRAWING NO.				SCALE
AREA	SYSTEM	TYPE	FACILITY CODE	ORIG.	DISP.	SEQ. No.	SHEET
L7	00	XE	PH	LP	C	5433 001	0

SCALE: 1:50