


ELEVATION ON ROW 1

KEY PLAN

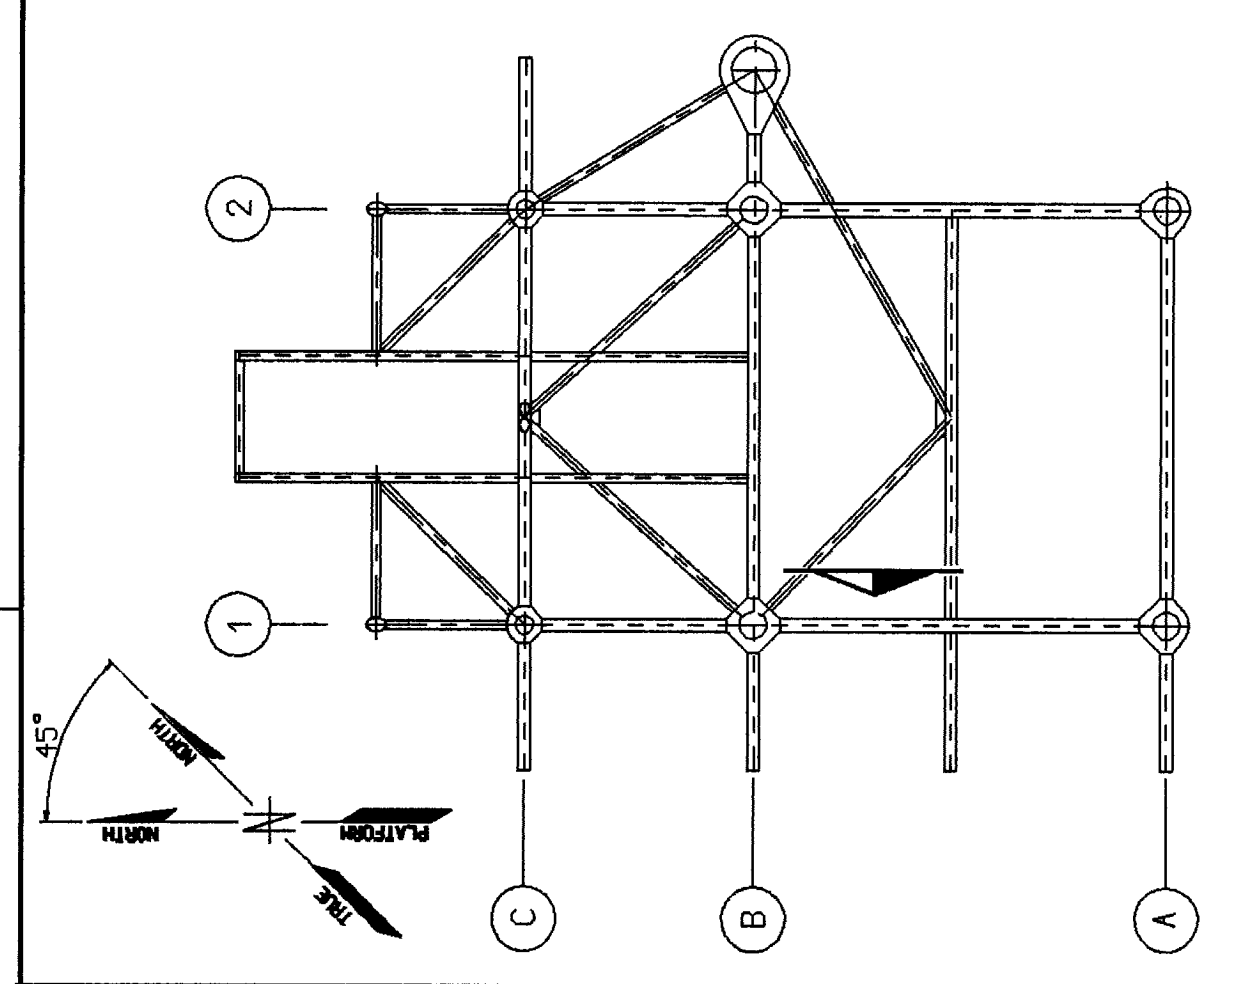

NOTES

- 1. FOR GENERAL NOTES SEE DRG ST-5001
- 2. ALL STEEL CALLED UP ON THIS DRG TO BE TYPE V, U, N, O.

Amoco Norway Oil Company 2/11 HOD DEVELOPMENT		VERITEC <i>Veritec Offshore Technology and Services AS</i>	
STRUCTURAL - TOPSIDES ELEVATION ON ROW 1		DRAWING TITLE:	
DRAWING NO. HOD-ST-5007		DATE: 24.11.88	
SCALE: 1:75		CHECKED BY: I.H.	
TYPE: APF F3 Z		DATE: 24.11.88	
ORIGIN: Z		APPROVED FOR DESIGN:	
REV.		APPROVED FOR CONST.:	
REASON FOR ISSUE		DESCRIPTION REF. DRAWINGS	
DATE: 28.08.88		REF. DWG. NO.	
CHK: J.L.E.		HOD-ST-5021	
DISC:		MAIN FRAMING TYPICAL DETAILS	
APP:		DESCRIPTION REF. DRAWINGS	
REV.		REF. DWG. NO.	
DATE:		DESCRIPTION REF. DRAWINGS	
CHK:		REF. DWG. NO.	
DISC:		DESCRIPTION REF. DRAWINGS	
APP:		REF. DWG. NO.	
REV.		DESCRIPTION REF. DRAWINGS	